



Verde 3 contour plans

 **AlmondGrove**
MUNNO PARA



ALLOTMENT 722 in DEV. NO.292/D066/2012


in the area named

MUNNO PARA WEST

CT ---/----

PRELIMINARY

IMPORTANT
SERVICE AND DRIVEWAY LOCATIONS
ARE APPROXIMATE. ANY CHANGES WILL
BE AT THE PURCHASERS EXPENSE.
PURCHASER: _____
PURCHASER: _____
DATE: _____

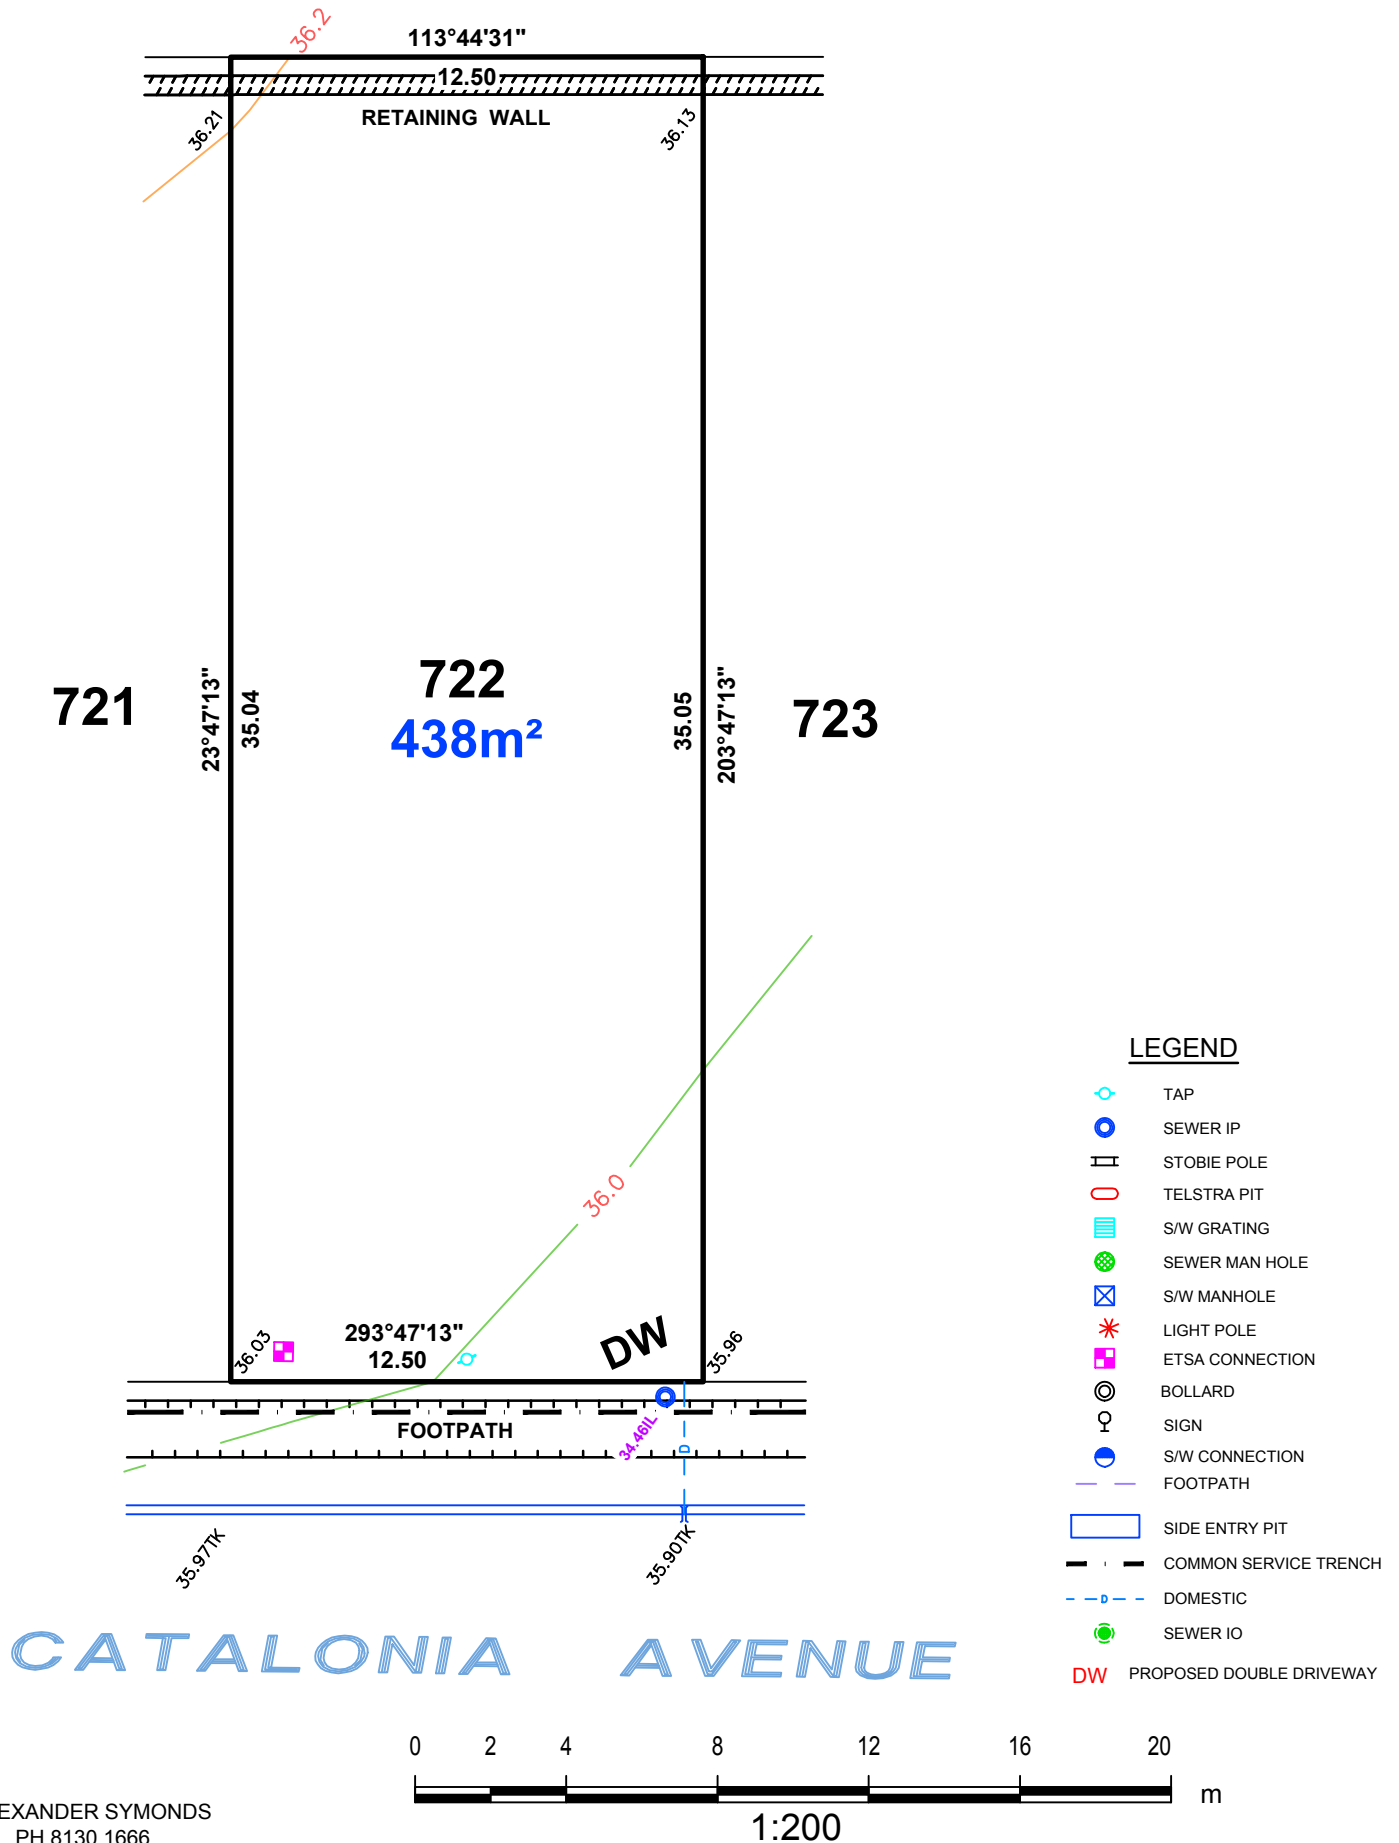

ALLOTMENT 723 in DEV. NO.292/D066/2012


in the area named

MUNNO PARA WEST

CT ---/----

PRELIMINARY

IMPORTANT
SERVICE AND DRIVEWAY LOCATIONS
ARE APPROXIMATE. ANY CHANGES WILL
BE AT THE PURCHASERS EXPENSE.
PURCHASER: _____
PURCHASER: _____
DATE: _____

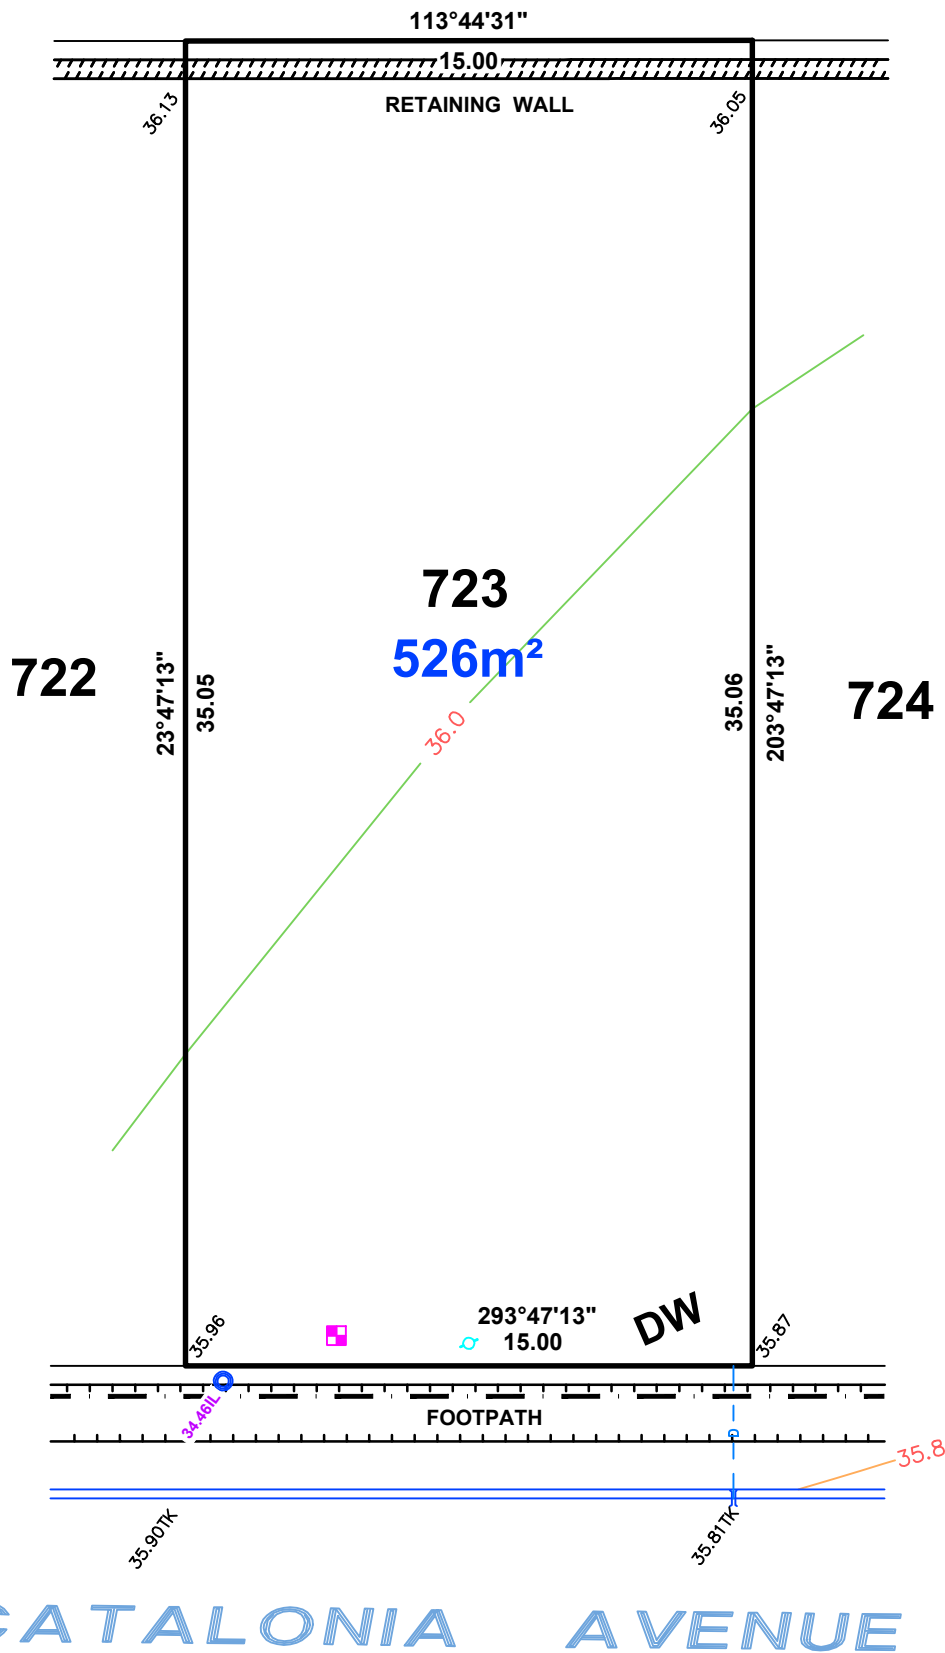

LEGEND

- TAP
- SEWER IP
- STOBIE POLE
- TELSTRA PIT
- S/W GRATING
- SEWER MAN HOLE
- S/W MANHOLE
- LIGHT POLE
- ETSA CONNECTION
- BOLLARD
- SIGN
- S/W CONNECTION
- FOOTPATH
- SIDE ENTRY PIT
- COMMON SERVICE TRENCH
- DOMESTIC
- SEWER IO
- DW PROPOSED DOUBLE DRIVEWAY

CATALONIA AVENUE



1:200

ALEXANDER SYMONDS
PH 8130 1666

ALLOTMENT 724 in DEV. NO.292/D066/2012

in the area named

MUNNO PARA WEST

CT ---/----

PRELIMINARY

IMPORTANT
SERVICE AND DRIVEWAY LOCATIONS
ARE APPROXIMATE. ANY CHANGES WILL
BE AT THE PURCHASERS EXPENSE.
PURCHASER: _____
PURCHASER: _____
DATE: _____

113°44'31"

20.75

RETAINING WALL

723

23°47'13"

35.06

724

723m²

203°47'17"

32.08

DW

293°47'13"

17.75

248°47'15"

4.24

FOOTPATH

MURCIA AVENUE

CATALONIA AVENUE

LEGEND

-  TAP
-  SEWER IP
-  STOBIE POLE
-  TELSTRA PIT
-  S/W GRATING
-  SEWER MAN HOLE
-  S/W MANHOLE
-  LIGHT POLE
-  ETSA CONNECTION
-  BOLLARD
-  SIGN
-  S/W CONNECTION
-  FOOTPATH
-  SIDE ENTRY PIT
-  COMMON SERVICE TRENCH
-  DOMESTIC
-  SEWER IO
-  DW PROPOSED DOUBLE DRIVEWAY





1:200

ALEXANDER SYMONDS
PH 8130 1666

ALLOTMENT 742 in DEV. NO.292/D066/2012
in the area named
MUNNO PARA WEST
CT ---/---


PRELIMINARY

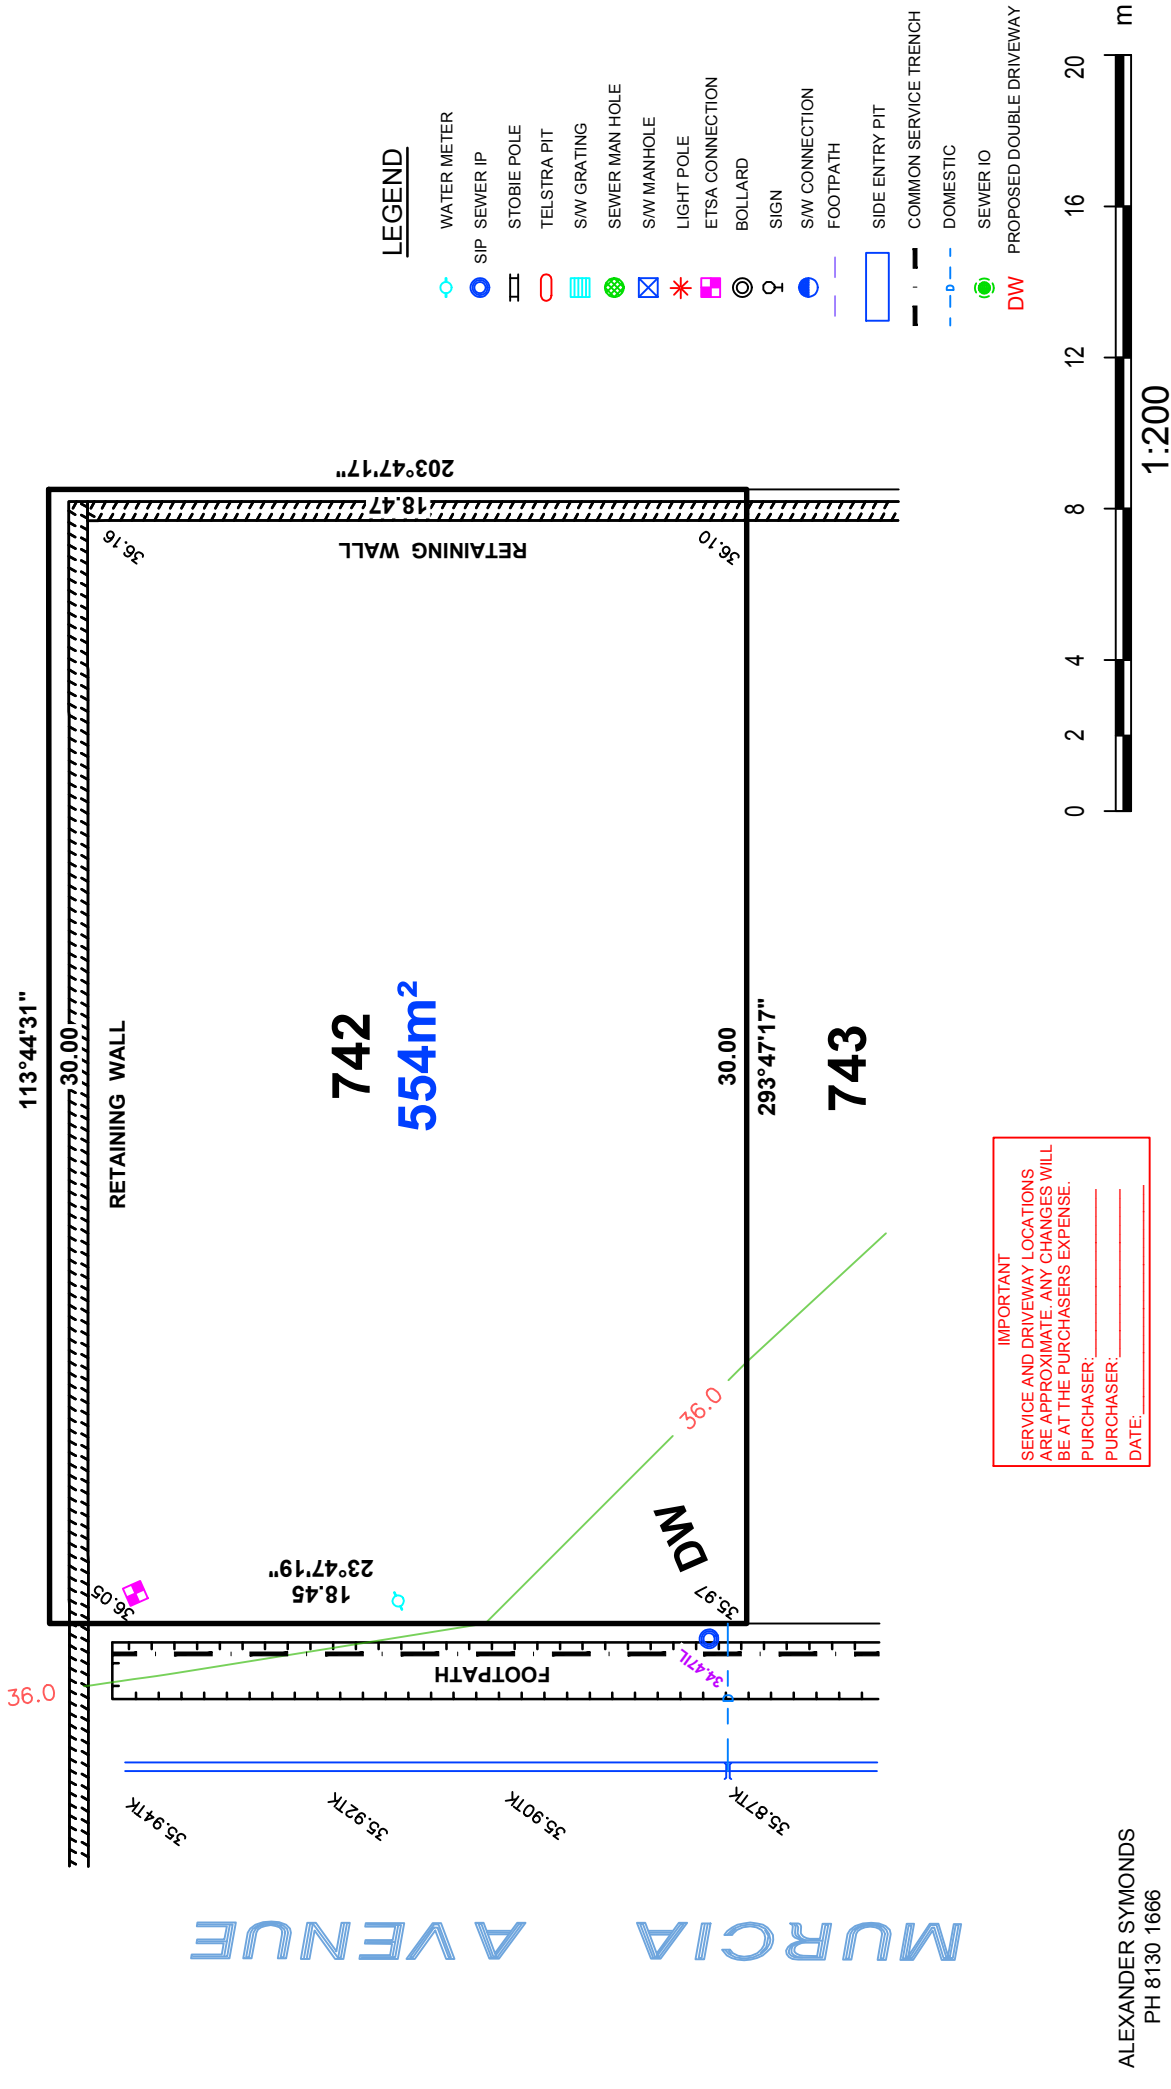

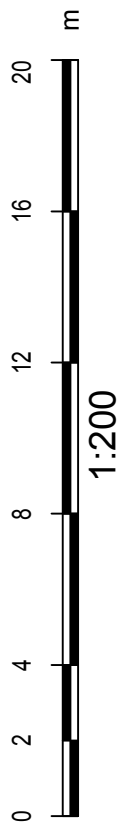


ALLOTMENT 744 in DEV. NO.292/D066/2012
in the area named
MUNNO PARA WEST
CT ---/-----

PRELIMINARY

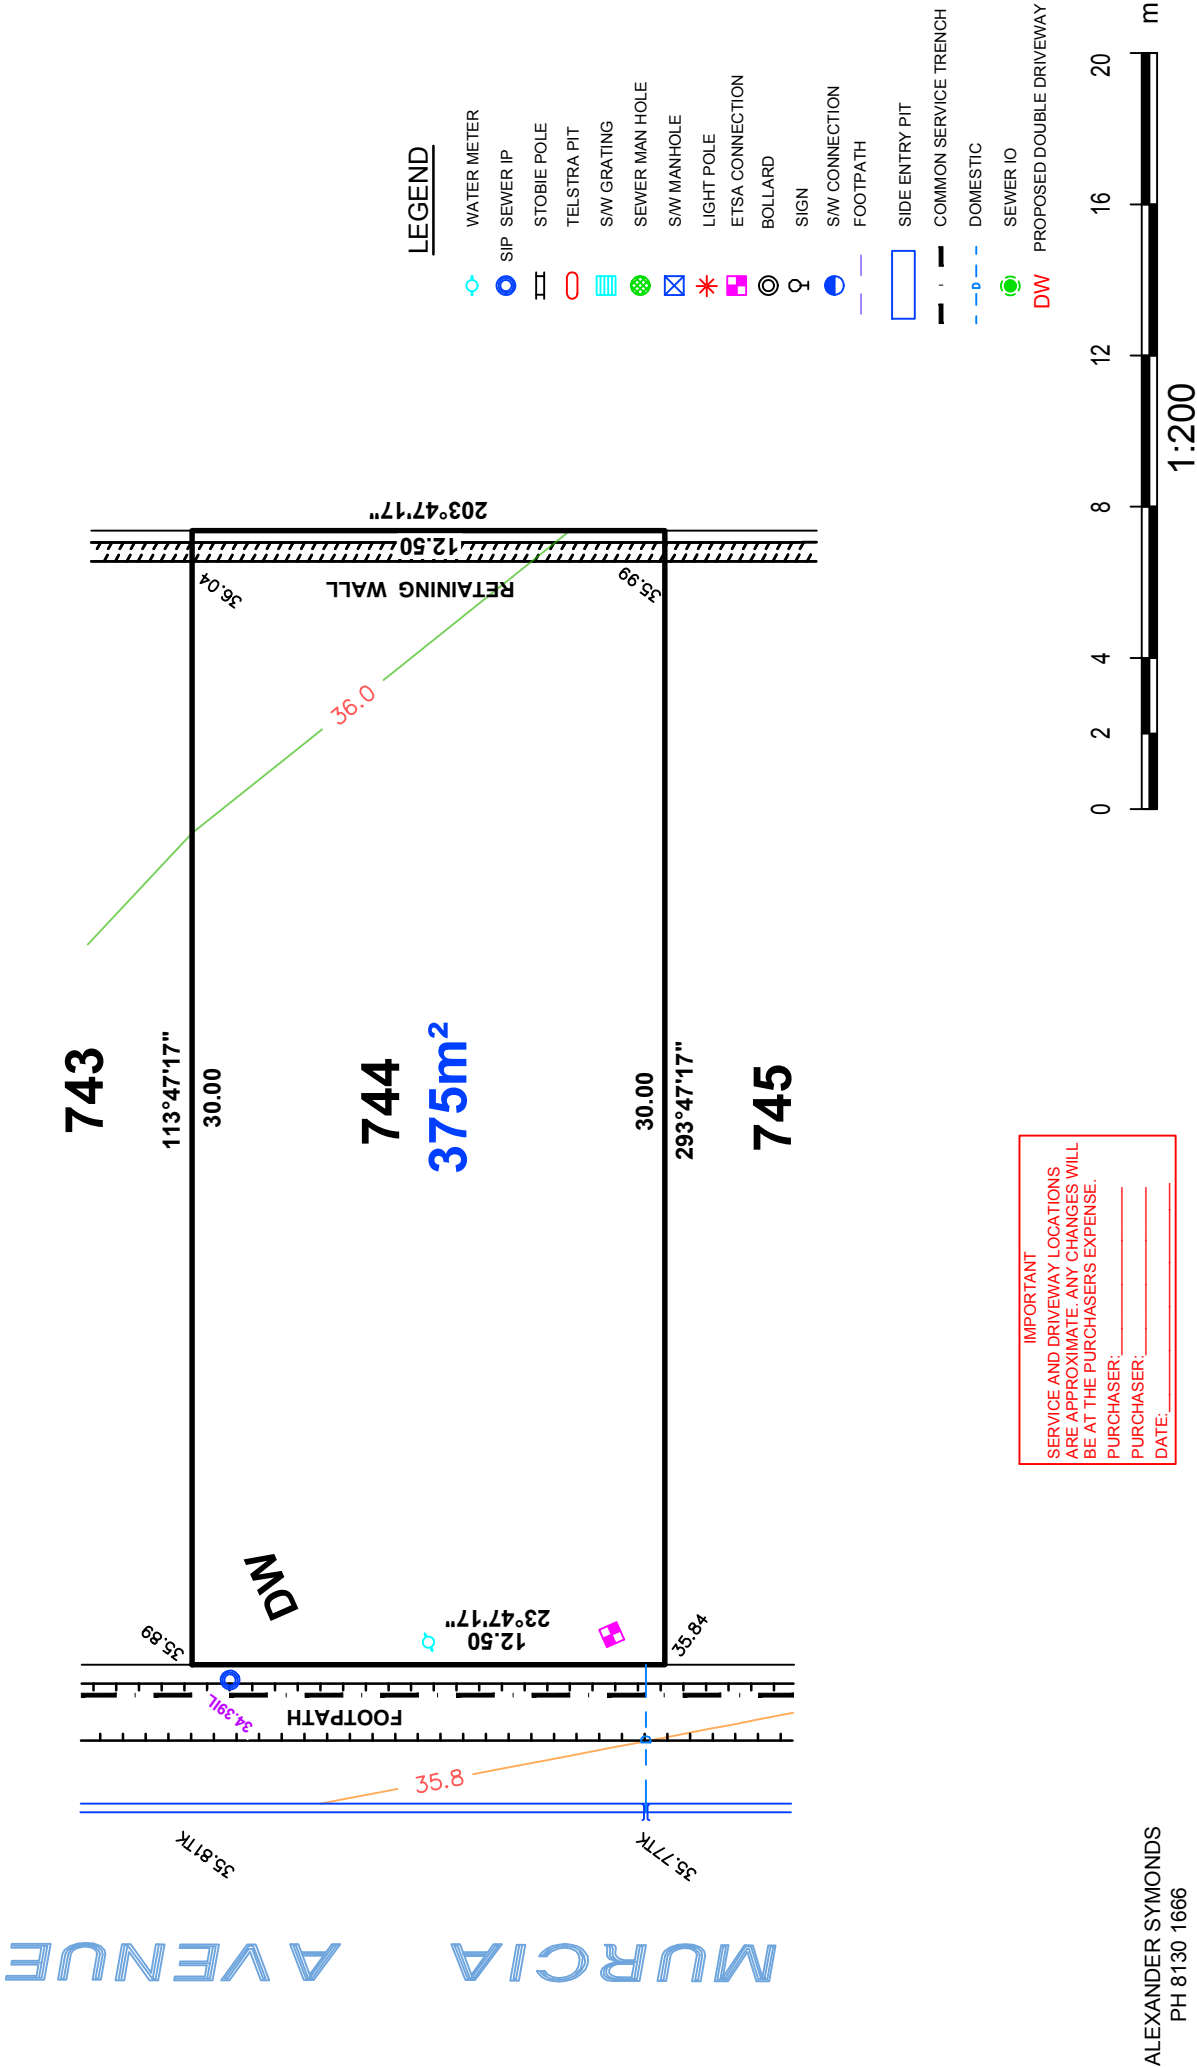

ALLOTMENT 745 in DEV. NO.292/D066/2012
in the area named
MUNNO PARA WEST
CT ---/---/---


PRELIMINARY

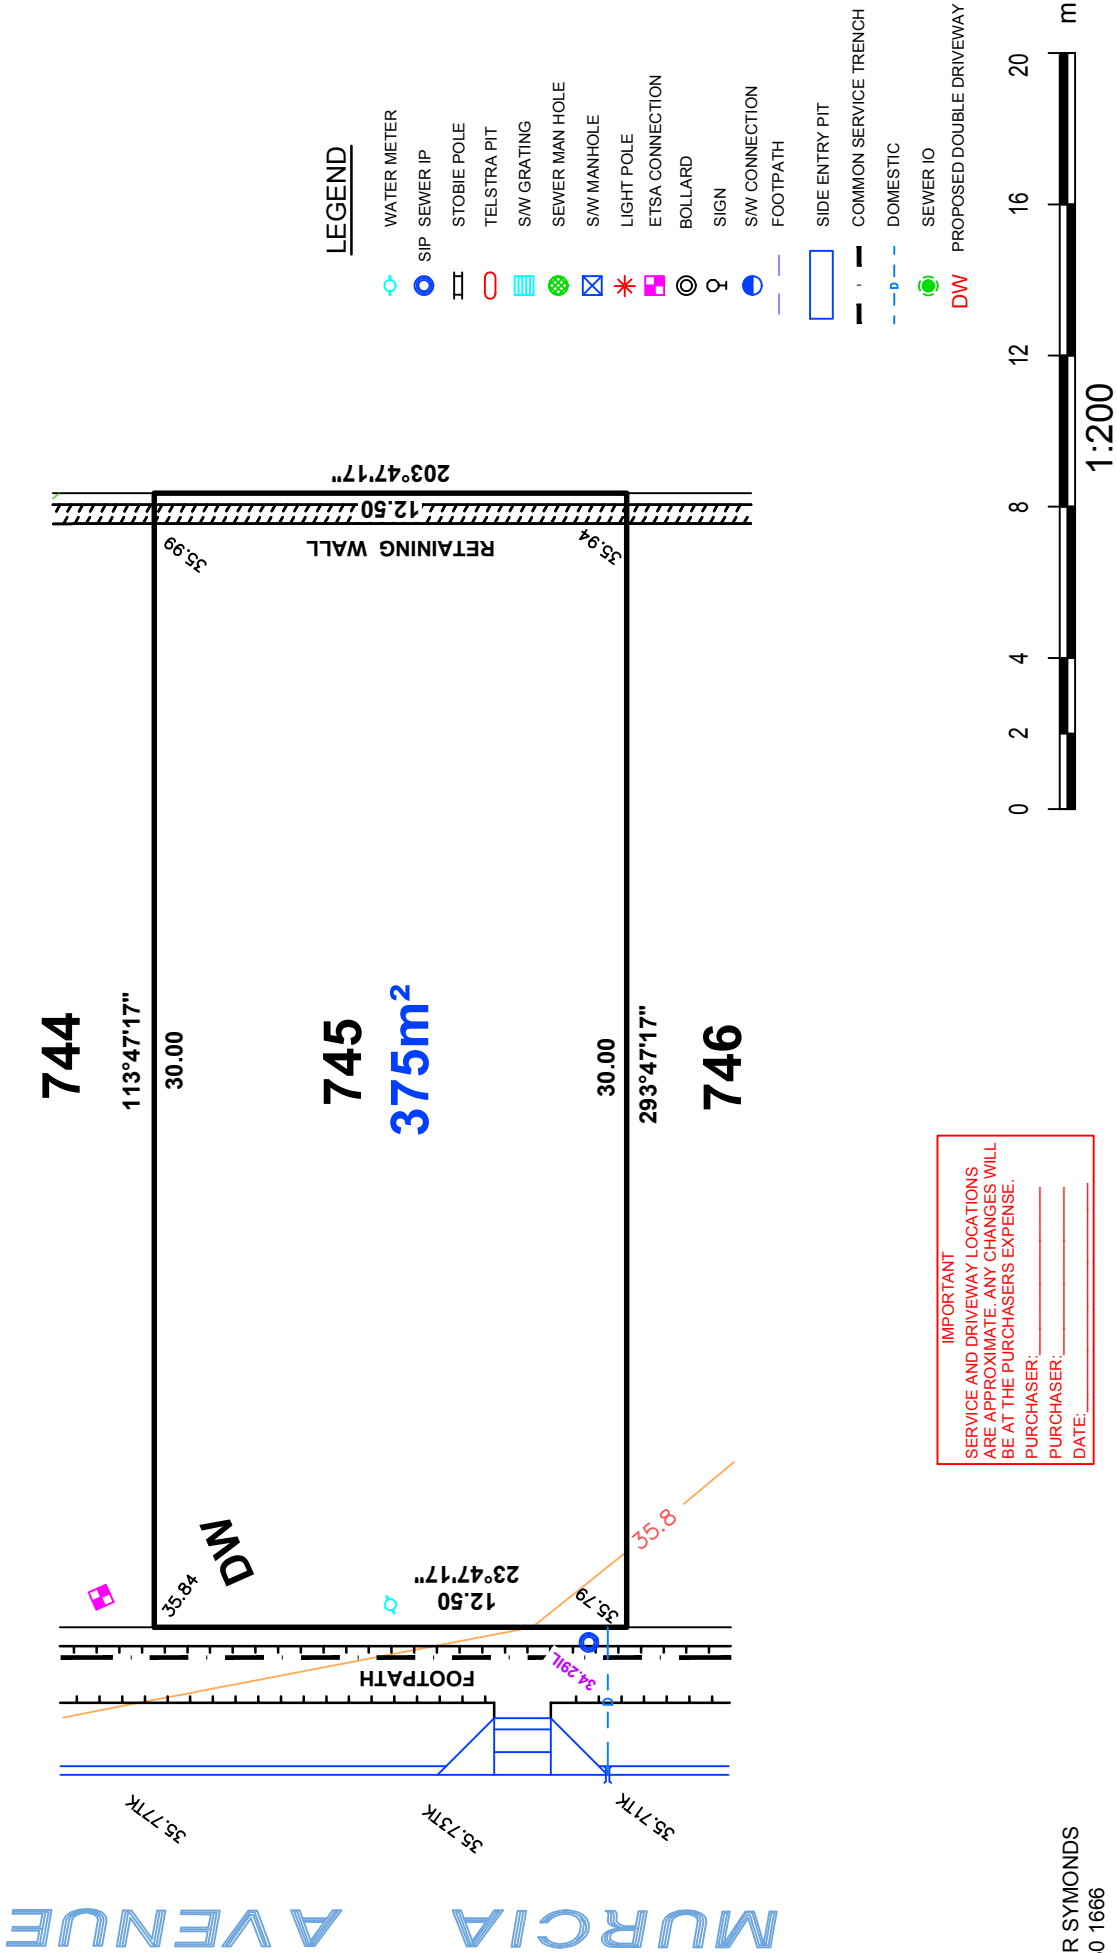

ALLOTMENT 746 in DEV. NO.292/D066/2012
in the area named
MUNNO PARA WEST
CT ---/---/---


PRELIMINARY

745

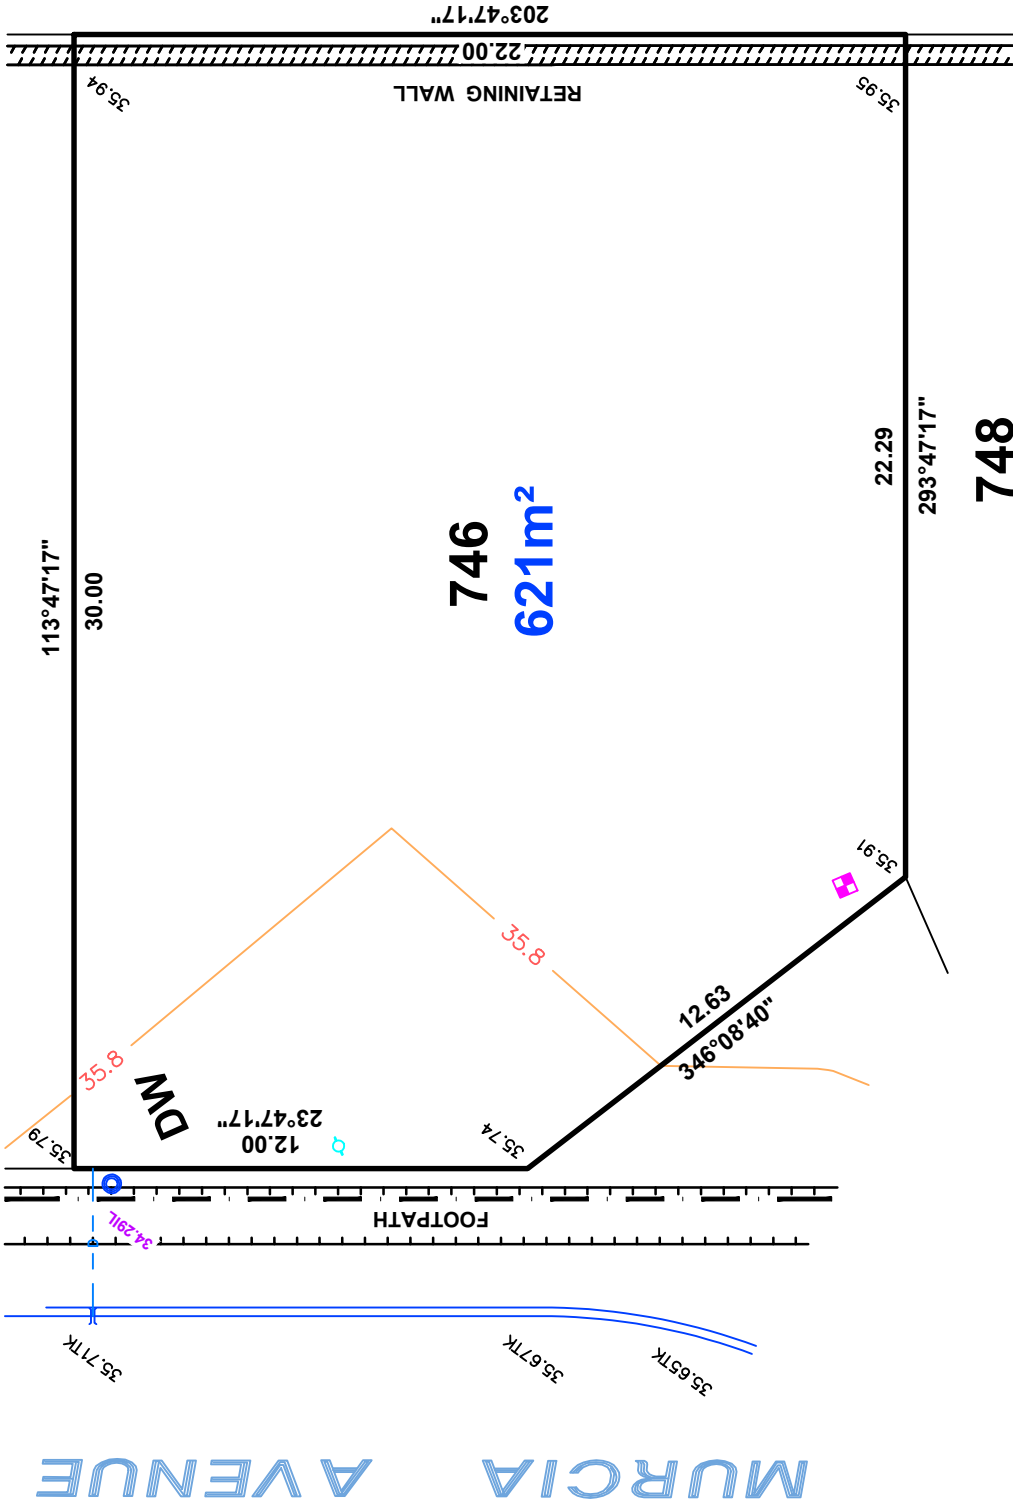

IMPORTANT
SERVICE AND DRIVEWAY LOCATIONS
ARE APPROXIMATE. ANY CHANGES WILL
BE AT THE PURCHASERS EXPENSE.
PURCHASER: _____
DATE: _____

ALEXANDER SYMONDS
PH 8130 1666

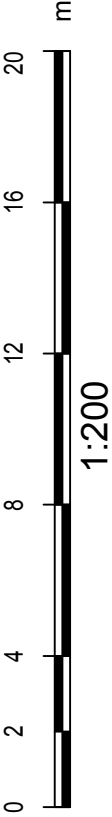

ALLOTMENT 748 in DEV. NO.292/D066/2012

in the area named


MUNNO PARA WEST

CT ---/----

PRELIMINARY

LEGEND

-  WATER METER
-  SIP SEWER IP
-  STOBIE POLE
-  TELSTRA PIT
-  S/W GRATING
-  SEWER MAN HOLE
-  S/W MANHOLE
-  LIGHT POLE
-  ETSA CONNECTION
-  BOLLARD
-  SIGN
-  S/W CONNECTION
-  FOOTPATH
-  SIDE ENTRY PIT
-  COMMON SERVICE TRENCH
-  DOMESTIC
-  SEWER IO
-  DW PROPOSED DOUBLE DRIVEWAY

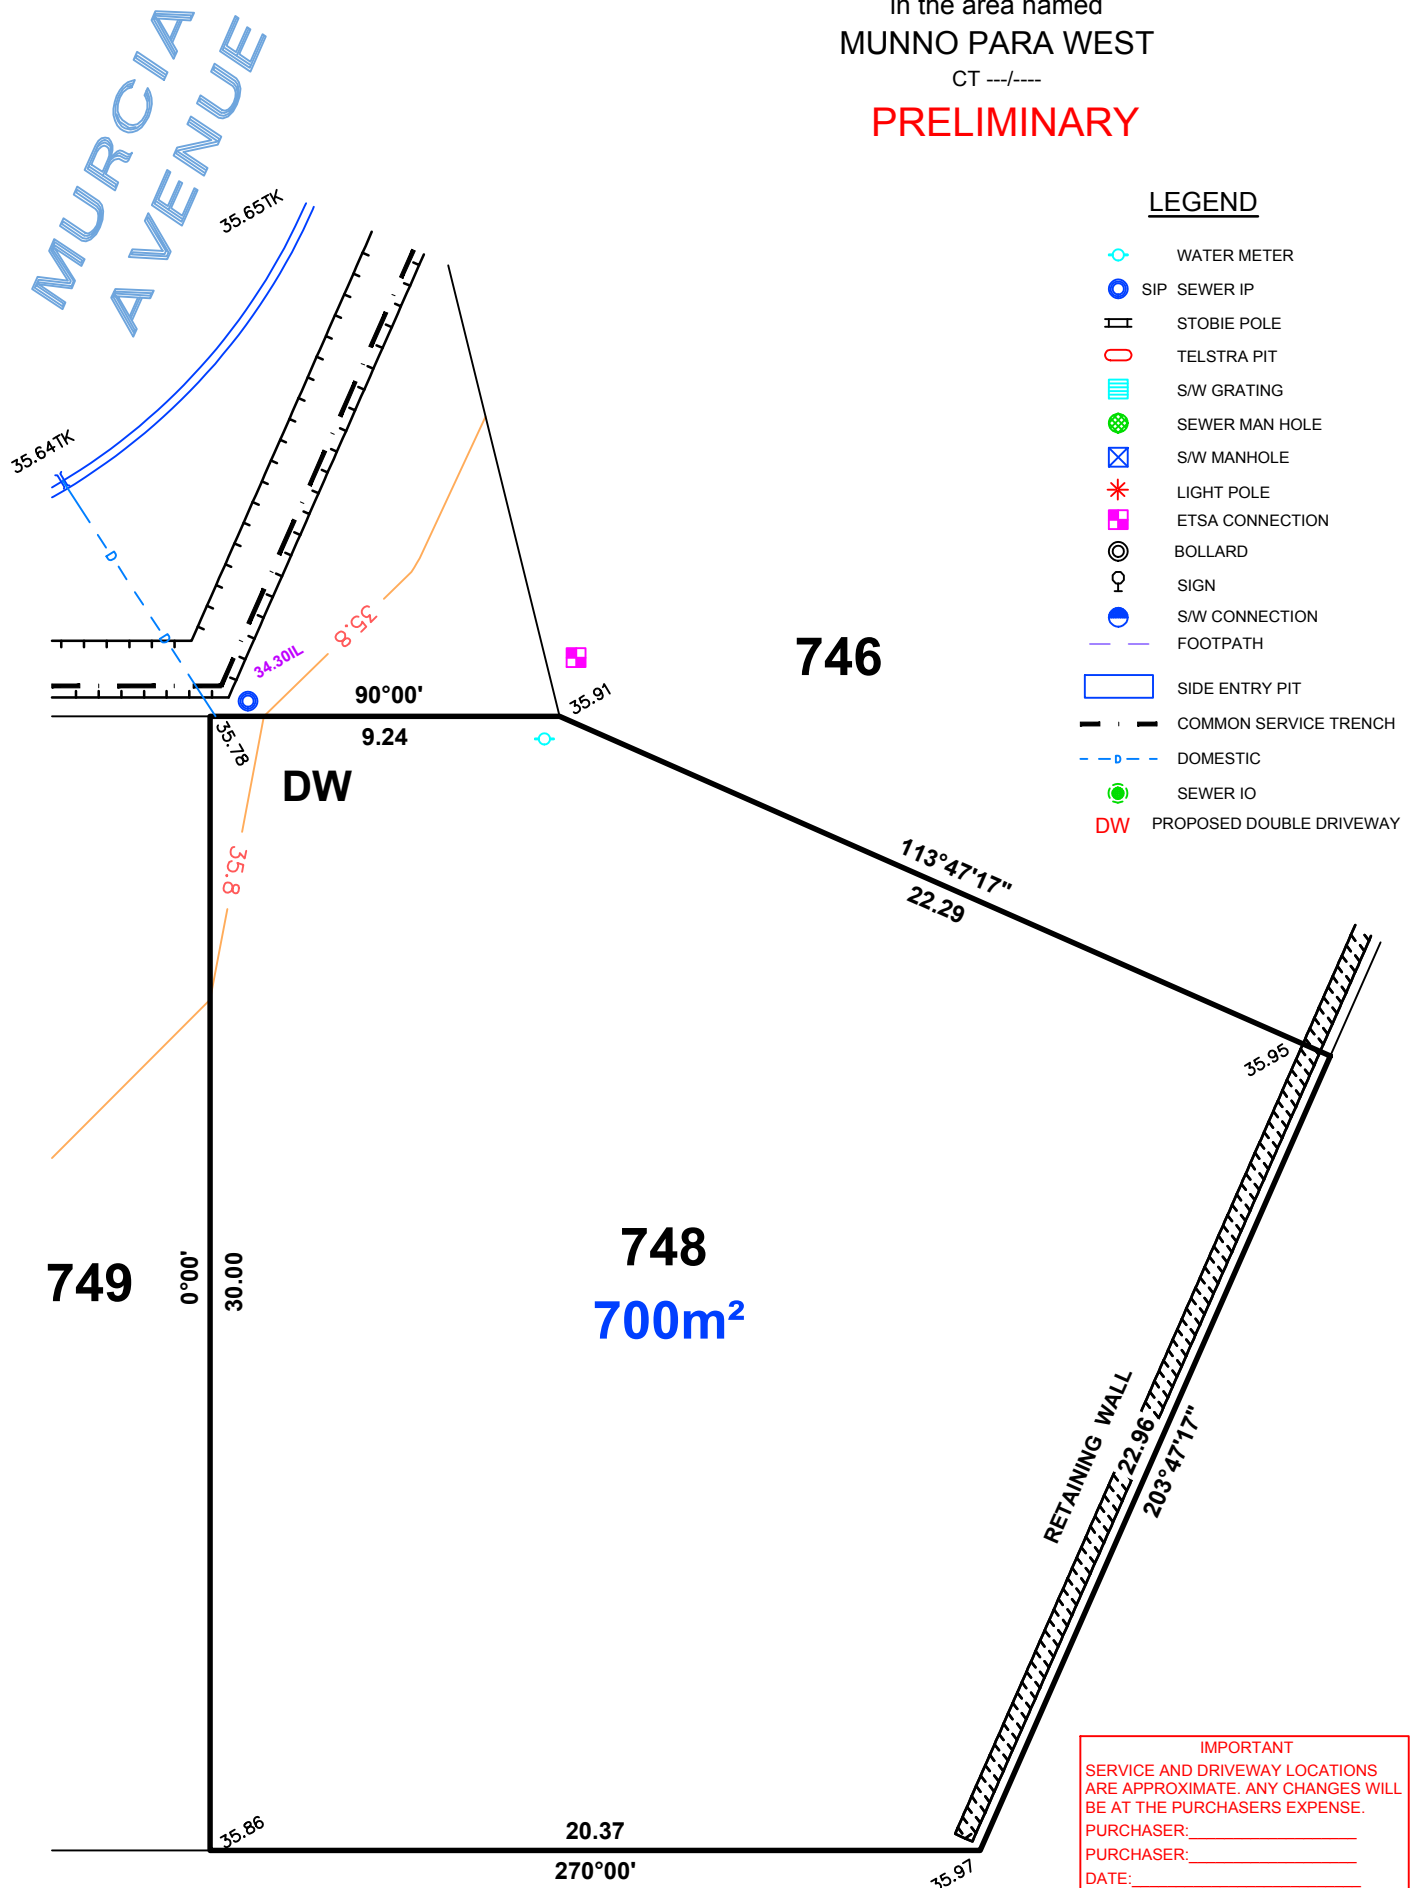

IMPORTANT
SERVICE AND DRIVEWAY LOCATIONS
ARE APPROXIMATE. ANY CHANGES WILL
BE AT THE PURCHASERS EXPENSE.
PURCHASER: _____
PURCHASER: _____
DATE: _____

ALLOTMENT 749 in DEV. NO.292/D066/2012

in the area named


MUNNO PARA WEST

CT ---/----

PRELIMINARY

IMPORTANT
SERVICE AND DRIVEWAY LOCATIONS
ARE APPROXIMATE. ANY CHANGES WILL
BE AT THE PURCHASERS EXPENSE.
PURCHASER: _____
PURCHASER: _____
DATE: _____

MURCIA AVENUE

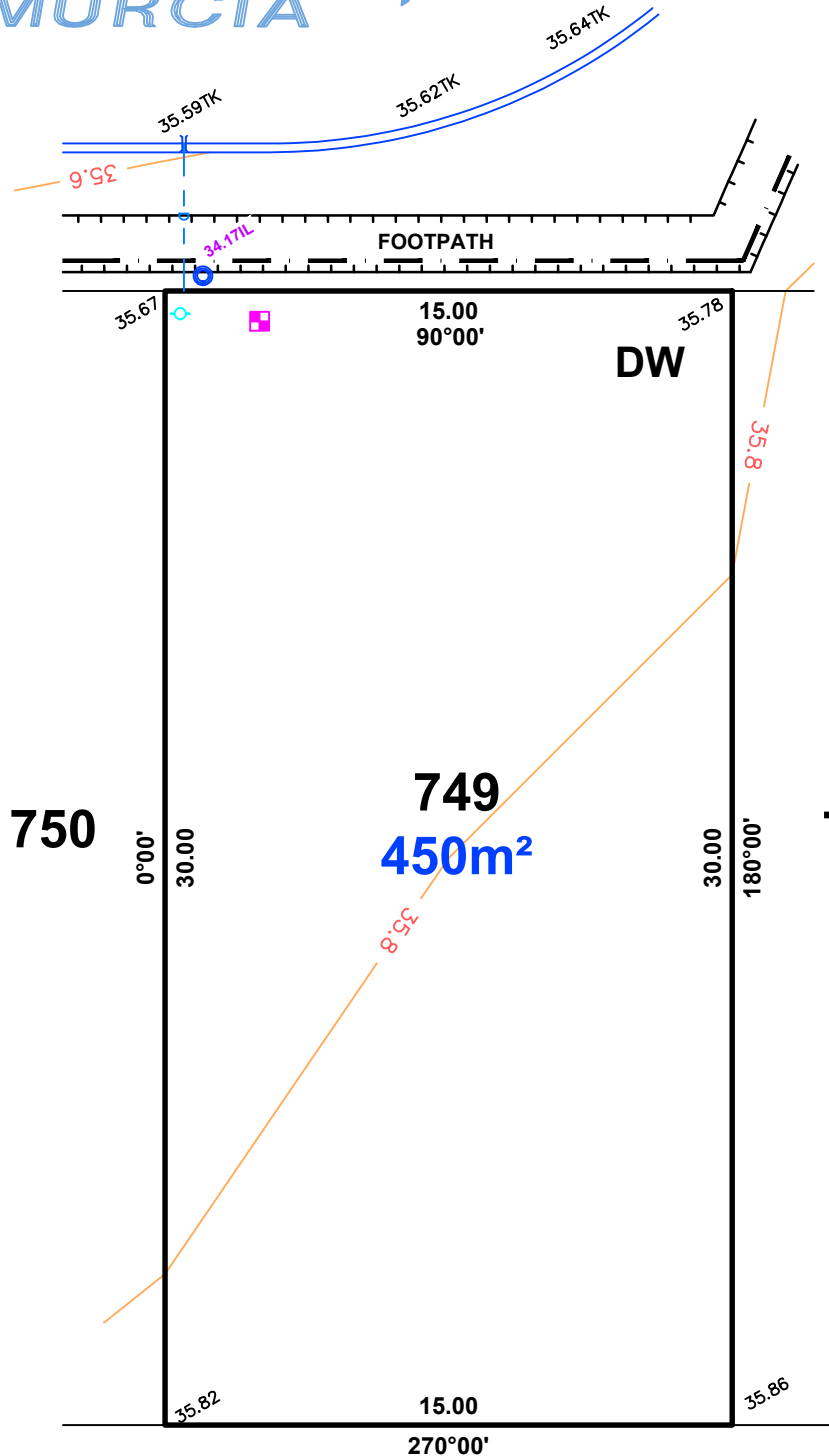

LEGEND

- WATER METER
- SIP SEWER IP
- STOBIE POLE
- TELSTRA PIT
- S/W GRATING
- SEWER MAN HOLE
- S/W MANHOLE
- LIGHT POLE
- ETSA CONNECTION
- BOLLARD
- SIGN
- S/W CONNECTION
- FOOTPATH
- SIDE ENTRY PIT
- COMMON SERVICE TRENCH
- DOMESTIC
- SEWER IO
- DW PROPOSED DOUBLE DRIVEWAY



ALLOTMENT 750 in DEV. NO.292/D066/2012

in the area named


MUNNO PARA WEST

CT ---/----

PRELIMINARY

IMPORTANT
SERVICE AND DRIVEWAY LOCATIONS
ARE APPROXIMATE. ANY CHANGES WILL
BE AT THE PURCHASERS EXPENSE.
PURCHASER: _____
PURCHASER: _____
DATE: _____

MURCIA AVENUE

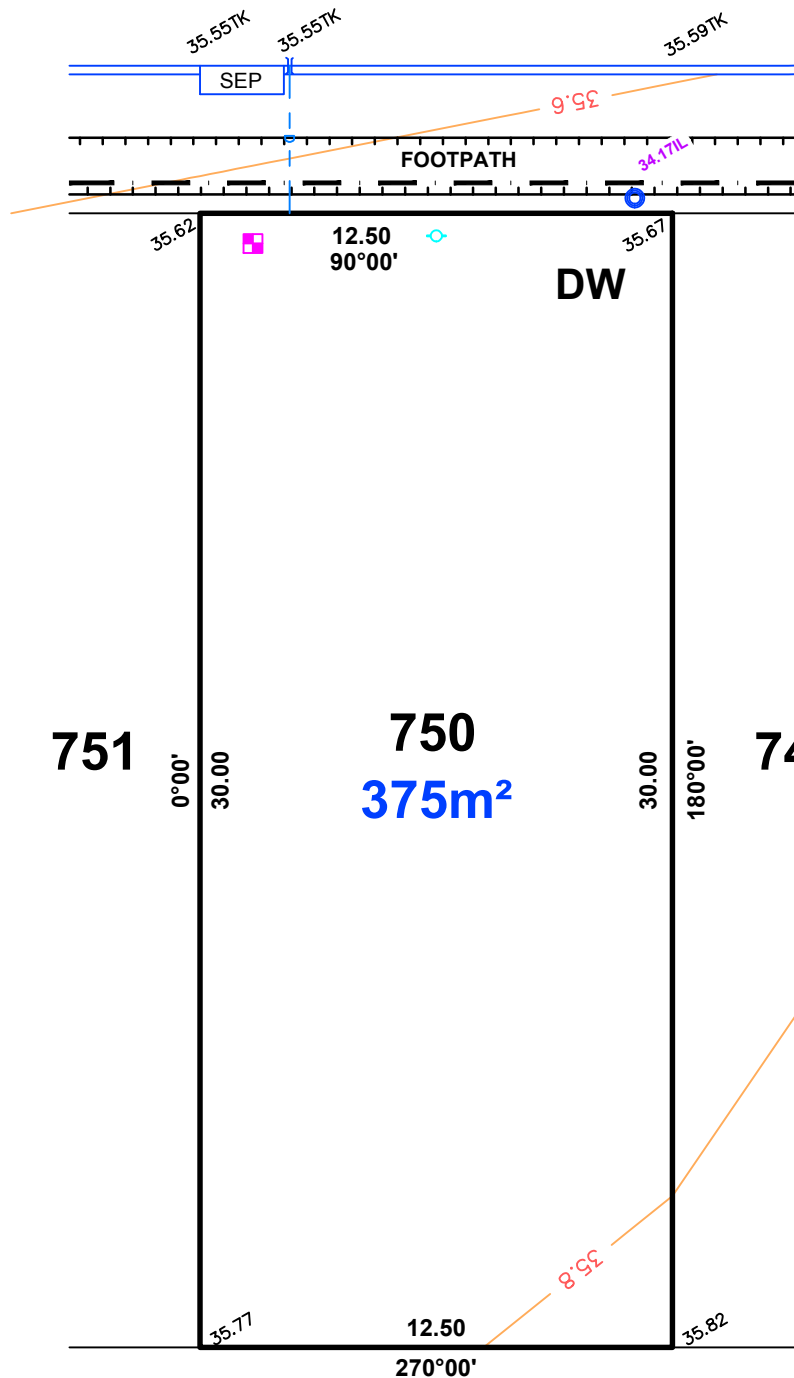

LEGEND

- WATER METER
- SIP SEWER IP
- STOBIE POLE
- TELSTRA PIT
- S/W GRATING
- SEWER MAN HOLE
- S/W MANHOLE
- LIGHT POLE
- ETSA CONNECTION
- BOLLARD
- SIGN
- S/W CONNECTION
- FOOTPATH
- SIDE ENTRY PIT
- COMMON SERVICE TRENCH
- DOMESTIC
- SEWER IO
- DW PROPOSED DOUBLE DRIVEWAY



ALLOTMENT 751 in DEV. NO.292/D066/2012

in the area named


MUNNO PARA WEST

CT ---/----

PRELIMINARY

IMPORTANT
SERVICE AND DRIVEWAY LOCATIONS
ARE APPROXIMATE. ANY CHANGES WILL
BE AT THE PURCHASERS EXPENSE.
PURCHASER: _____
PURCHASER: _____
DATE: _____

MURCIA AVENUE

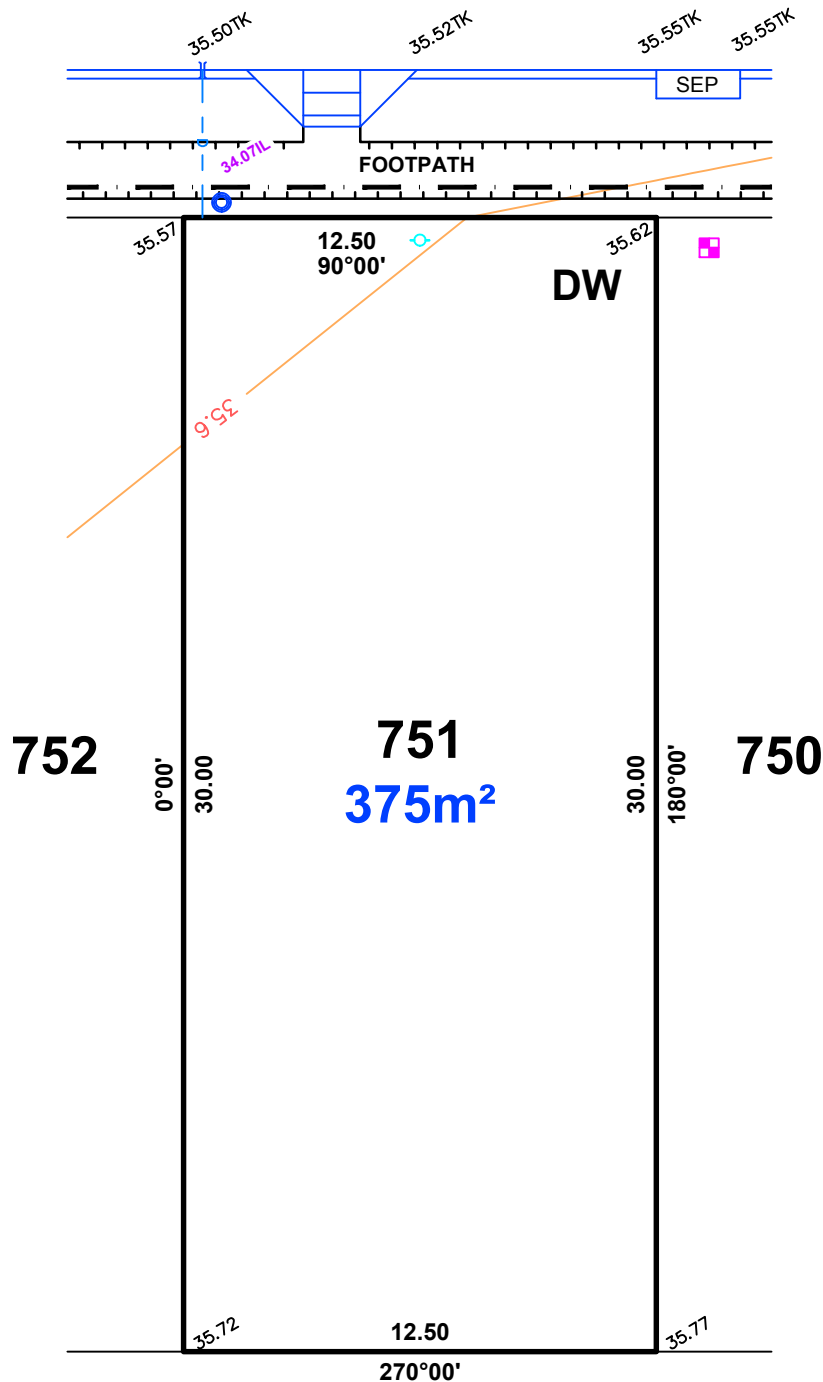

LEGEND

- WATER METER
- SIP SEWER IP
- STOBIE POLE
- TELSTRA PIT
- S/W GRATING
- SEWER MAN HOLE
- S/W MANHOLE
- LIGHT POLE
- ETSA CONNECTION
- BOLLARD
- SIGN
- S/W CONNECTION
- FOOTPATH
- SIDE ENTRY PIT
- COMMON SERVICE TRENCH
- DOMESTIC
- SEWER IO
- PROPOSED DOUBLE DRIVEWAY



ALLOTMENT 752 in DEV. NO.292/D066/2012

in the area named


MUNNO PARA WEST

CT ---/----

PRELIMINARY

IMPORTANT
SERVICE AND DRIVEWAY LOCATIONS
ARE APPROXIMATE. ANY CHANGES WILL
BE AT THE PURCHASERS EXPENSE.
PURCHASER: _____
PURCHASER: _____
DATE: _____

MURCIA AVENUE

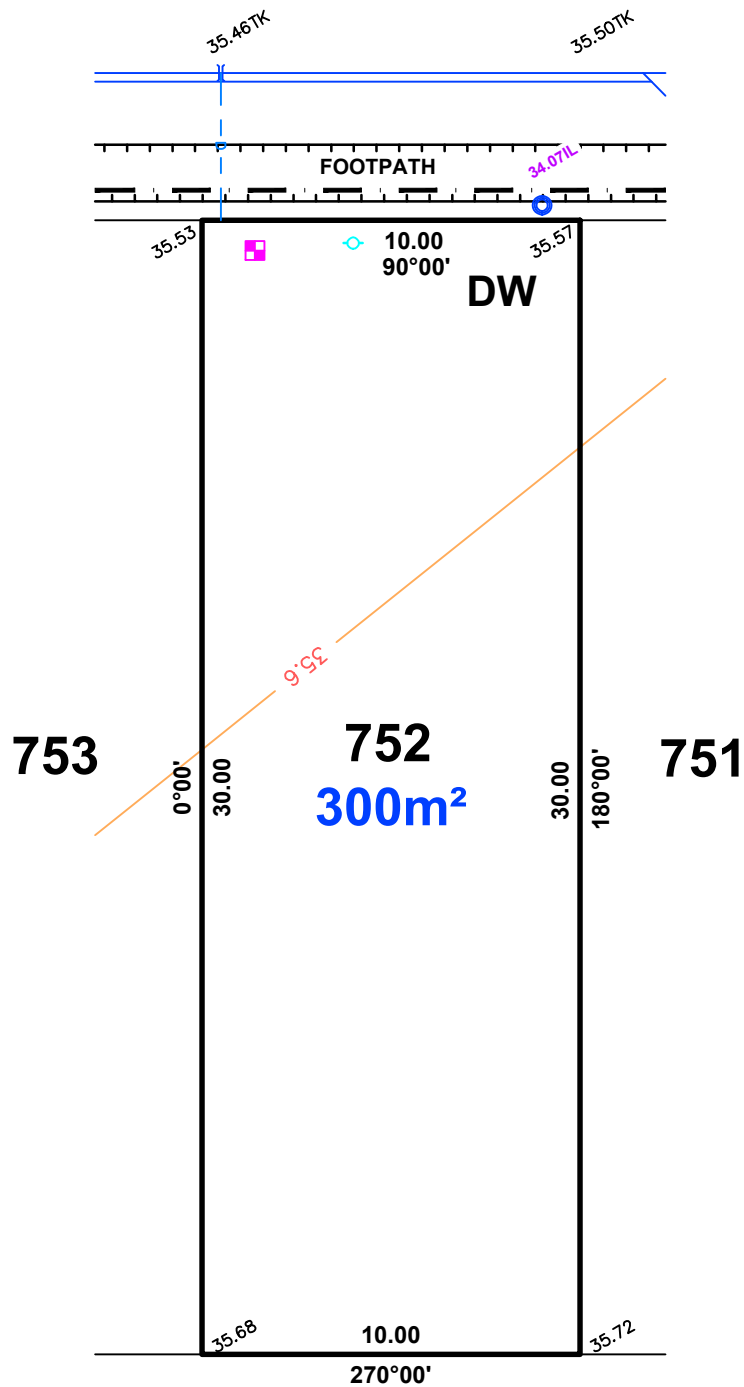

LEGEND


- WATER METER
- SIP SEWER IP
- STOBIE POLE
- TELSTRA PIT
- S/W GRATING
- SEWER MAN HOLE
- S/W MANHOLE
- LIGHT POLE
- ETSA CONNECTION
- BOLLARD
- SIGN
- S/W CONNECTION
- FOOTPATH
- SIDE ENTRY PIT
- COMMON SERVICE TRENCH
- DOMESTIC
- SEWER IO
- PROPOSED DOUBLE DRIVEWAY



IMPORTANT
SERVICE AND DRIVEWAY LOCATIONS
ARE APPROXIMATE. ANY CHANGES WILL
BE AT THE PURCHASERS EXPENSE.
PURCHASER: _____
PURCHASER: _____
DATE: _____

ALLOTMENT 753 in DEV. NO.292/D066/2012
in the area named
MUNNO PARA WEST
CT ---/----
PRELIMINARY

MURCIA AVENUE

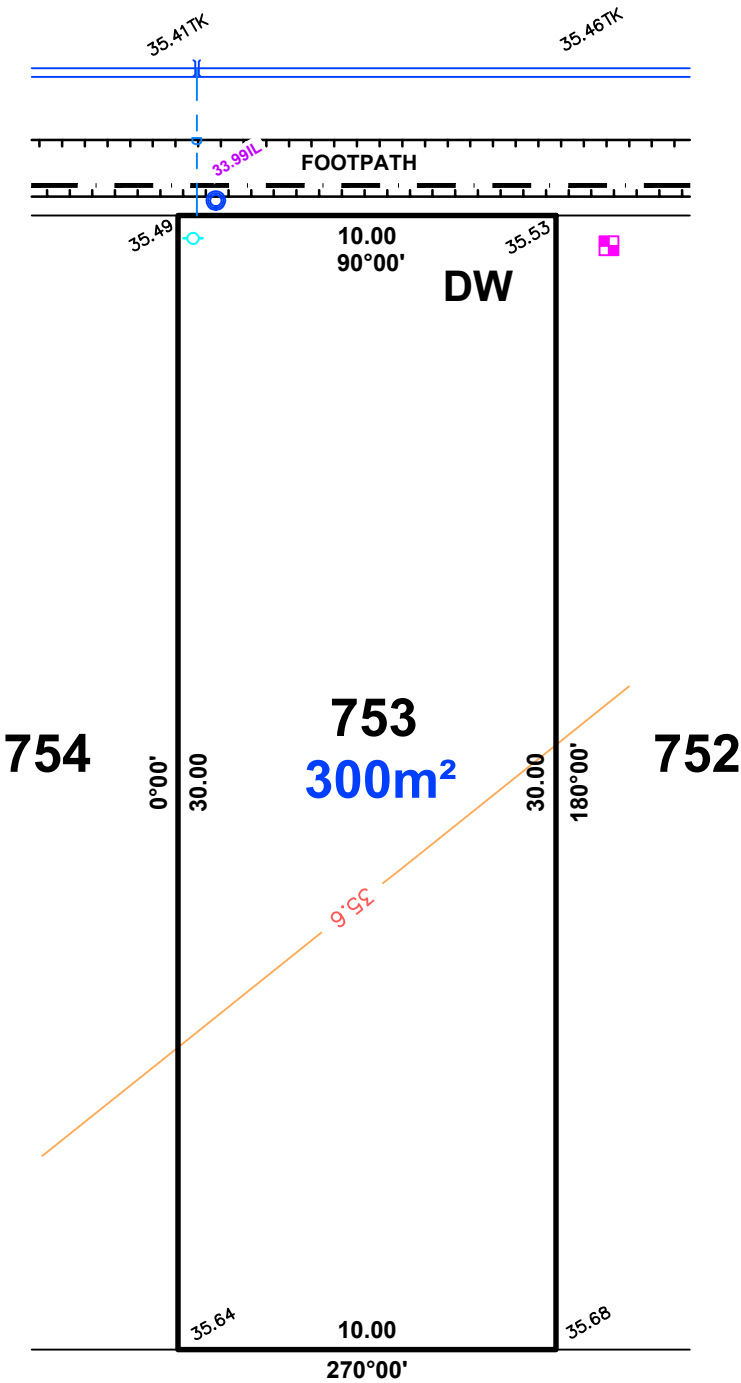

LEGEND

- WATER METER
- SIP SEWER IP
- STOBIE POLE
- TELSTRA PIT
- S/W GRATING
- SEWER MAN HOLE
- S/W MANHOLE
- LIGHT POLE
- ETSA CONNECTION
- BOLLARD
- SIGN
- S/W CONNECTION
- FOOTPATH
- SIDE ENTRY PIT
- COMMON SERVICE TRENCH
- DOMESTIC
- SEWER IO
- PROPOSED DOUBLE DRIVEWAY

