


ALLOTMENT 603 in DEV. NO. 292/D066/12/004
in the area named
MUNNO PARA WEST
CT ---/----

PRELIMINARY

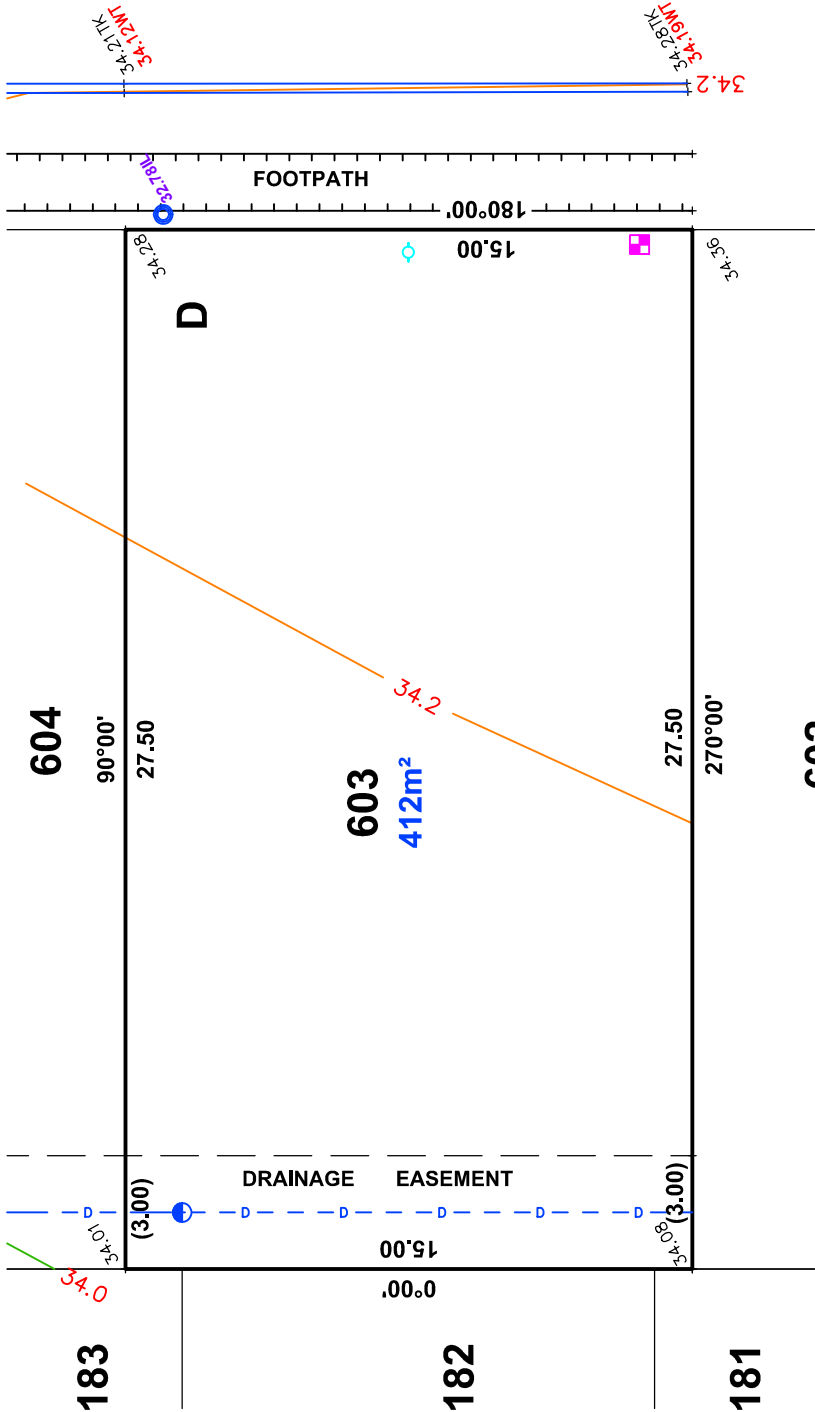


LEGEND

- SEWER IP
- STOBIE POLE
- TELSTRA PIT
- SW GRATING
- LIGHTPOLE
- SW MANHOLE
- LIGHT POLE
- ETSA CONNECTION
- TAP
- BOLLARD
- SIGN
- SW CONNECTION
- FOOTPATH
- SIDE ENTRY PIT
- COMMON SERVICE TRENCH
- DOMESTIC
- SEWER IO
- PROPOSED DRIVE WAY

IMPORTANT
SERVICE AND DRIVEWAY LOCATIONS
ARE APPROXIMATE. ANY CHANGES WILL
BE AT THE PURCHASERS EXPENSE.
PURCHASER: _____
DATE: _____



DATA SHOWN HEREON IS DESIGN INFORMATION
AND SHOULD BE CONFIRMED.

ALEXANDER SYMONDS
PH 8130 1666

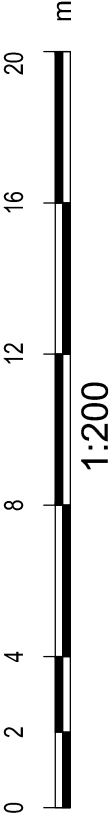

ALLOTMENT 605 in DEV. NO. 292/D066/12/004
in the area named
MUNNO PARA WEST
CT ~~10000~~ 10000

PRELIMINARY

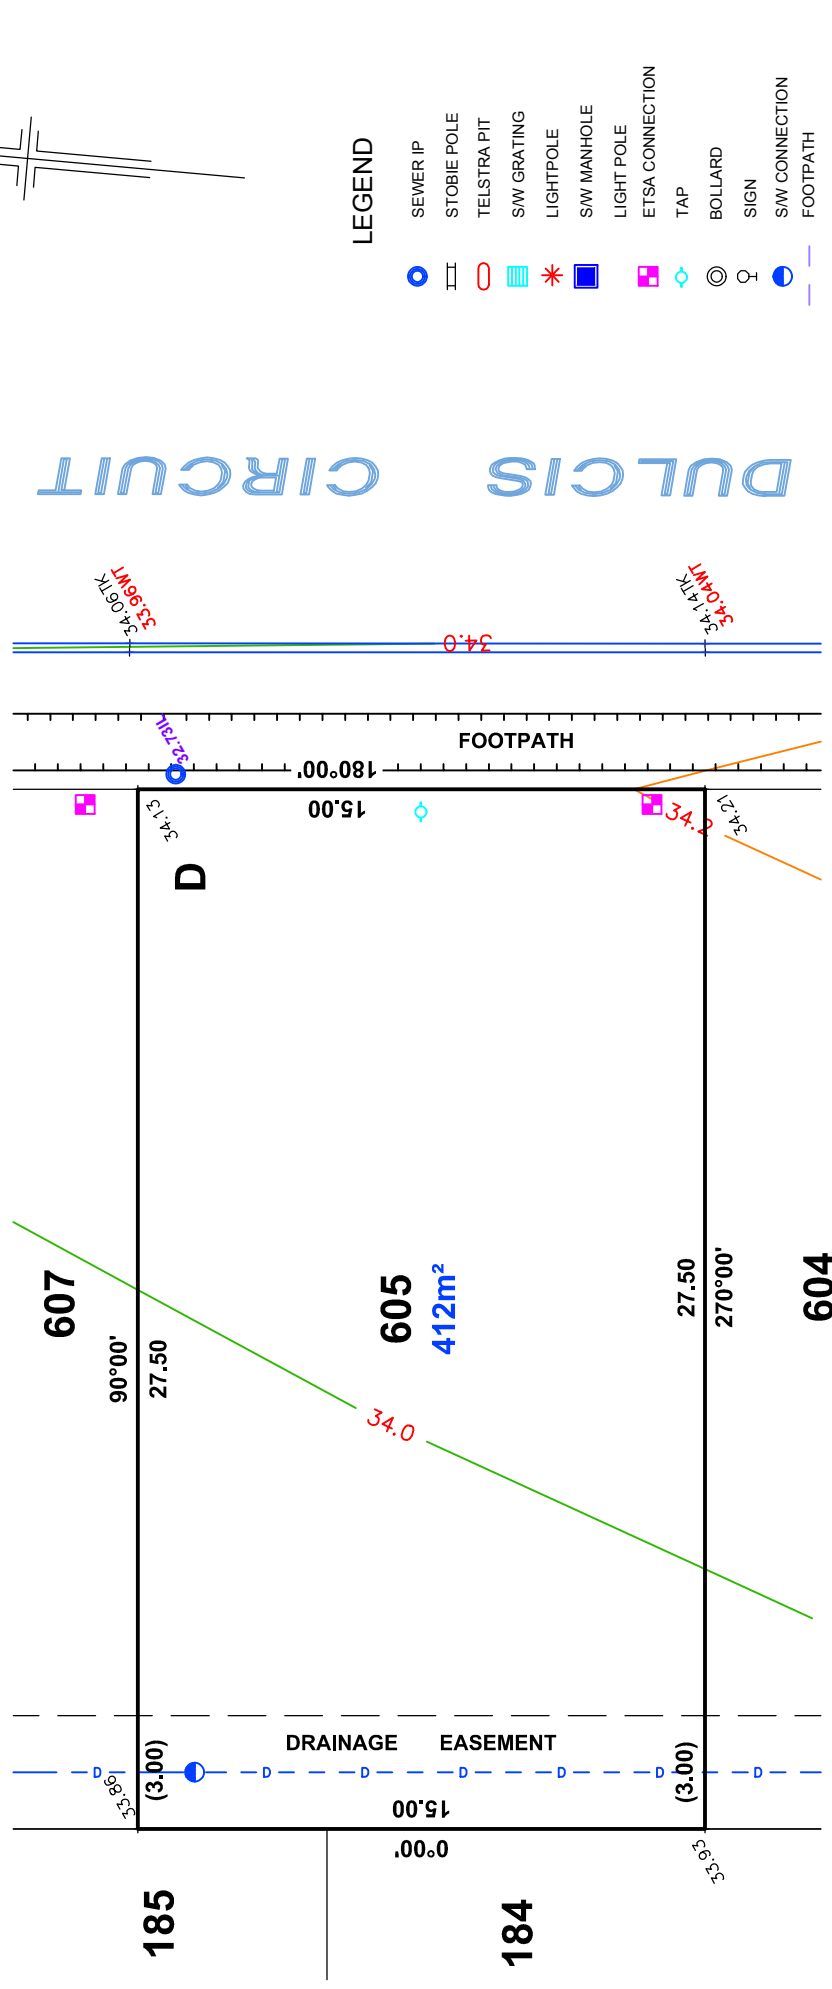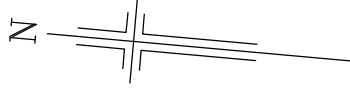

LEGEND

- | | |
|---|-----------------|
|  | SEWER IP |
|  | STOBIE POLE |
|  | TELSTRA PIT |
|  | S/W GRATING |
|  | LIGHTPOLE |
|  | S/W MANHOLE |
| | LIGHT POLE |
| | ETSA CONNECTION |
|  | TAP |
|  | BOLLARD |
|  | SIGN |
|  | S/W CONNECTION |
|  | FOOTPATH |

DATA SHOWN HEREON IS DESIGN INFORMATION
AND SHOULD BE CONFIRMED.

ALEXANDER SYMONDS
PH 8130 1666


IMPORTANT

SERVICE AND DRIVEWAY LOCATIONS ARE APPROXIMATE. ANY CHANGES WILL BE AT THE PURCHASERS EXPENSE.

PURCHASER: _____



PURCHASER: _____

DATE: _____

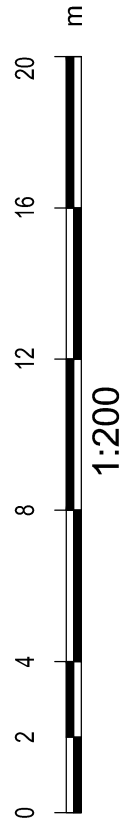

ALLOTMENT 607 in DEV. NO. 292/D066/12/004
in the area named
MUNNO PARA WEST
CT ---/----

PRELIMINARY

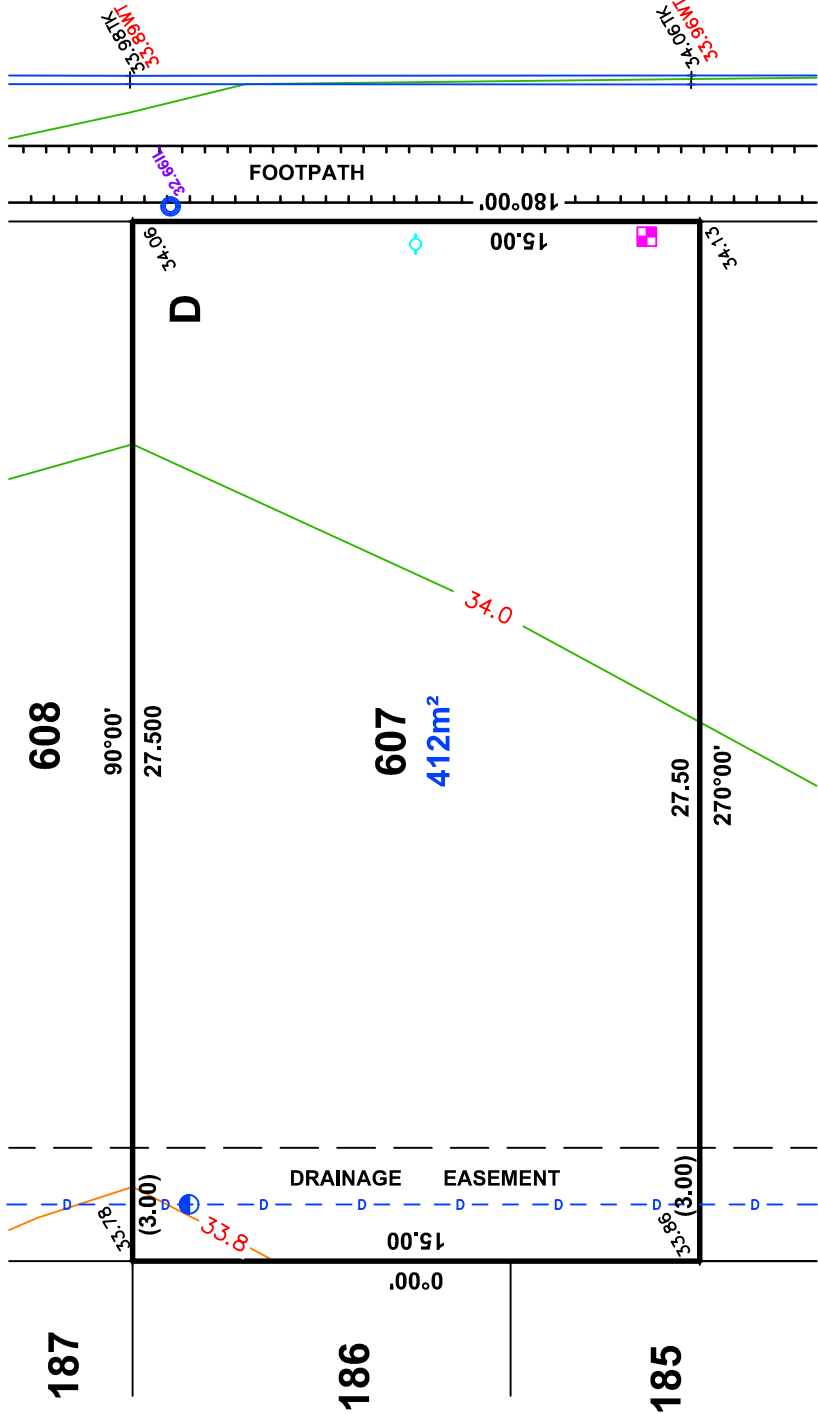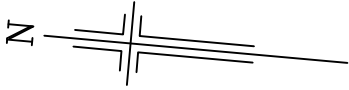

LEGEND


- SEWER IP
- STOBIE POLE
- TELSTRA PIT
- SW GRATING
- LIGHTPOLE
- SW MANHOLE
- LIGHT POLE
- ETSA CONNECTION
- TAP
- BOLLARD
- SIGN
- SW CONNECTION
- FOOTPATH

- SIDE ENTRY PIT
- COMMON SERVICE TRENCH
- DOMESTIC
- SEWER IO
- PROPOSED DRIVE WAY

IMPORTANT
SERVICE AND DRIVEWAY LOCATIONS
ARE APPROXIMATE. ANY CHANGES WILL
BE AT THE PURCHASERS EXPENSE.
PURCHASER: _____
DATE: _____


DATA SHOWN HEREON IS DESIGN INFORMATION
AND SHOULD BE CONFIRMED.

ALEXANDER SYMONDS
PH 8130 1666

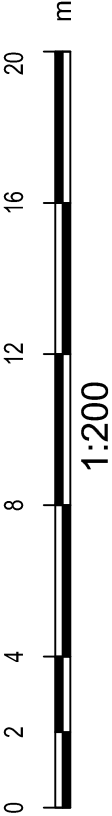


ASOT AVENUE

DULCIS CIRCUIT

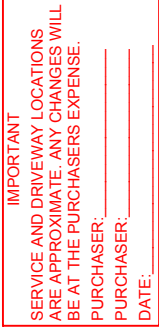


ALEXANDER SYMONDS
PH 8130 1666

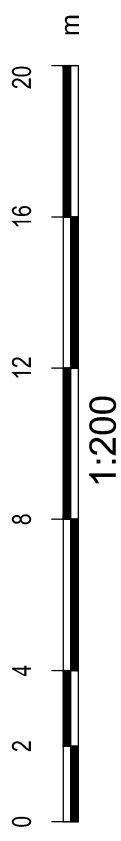


ALLOTMENT 610 in DEV. NO. 292/D066/12/004
in the area named
MUNNO PARA WEST
CT ---/----

PRELIMINARY

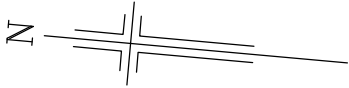

BULCIS CIRCUIT

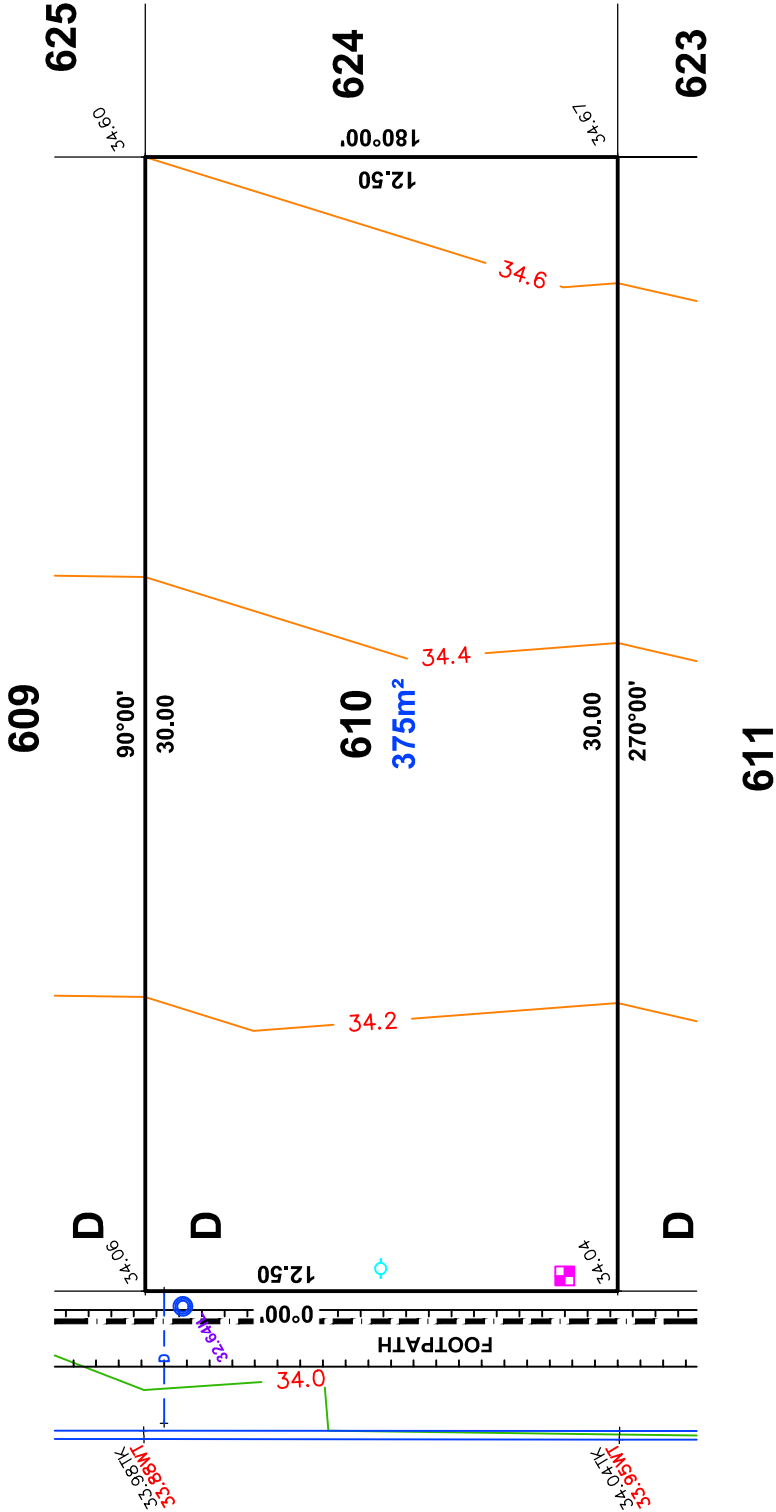


LEGEND

- SEWER IP
- STOBIE POLE
- TELSTRA PIT
- SW GRATING
- LIGHTPOLE
- SW MANHOLE
- LIGHT POLE
- ETSA CONNECTION
- TAP
- BOLLARD
- SIGN
- SW CONNECTION
- FOOTPATH
- SIDE ENTRY PIT
- COMMON SERVICE TRENCH
- DOMESTIC
- SEWER IO
- PROPOSED DRIVE WAY

IMPORTANT
SERVICE AND DRIVEWAY LOCATIONS
ARE APPROXIMATE. ANY CHANGES WILL
BE AT THE PURCHASERS EXPENSE.
PURCHASER: _____
DATE: _____



DATA SHOWN HEREON IS DESIGN INFORMATION
AND SHOULD BE CONFIRMED.

ALEXANDER SYMONDS
PH 8130 1666

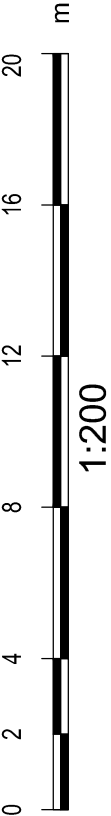

ALLOTMENT 611 in DEV. NO. 292/D066/12/004
in the area named
MUNNO PARA WEST
CT ---/----

PRELIMINARY

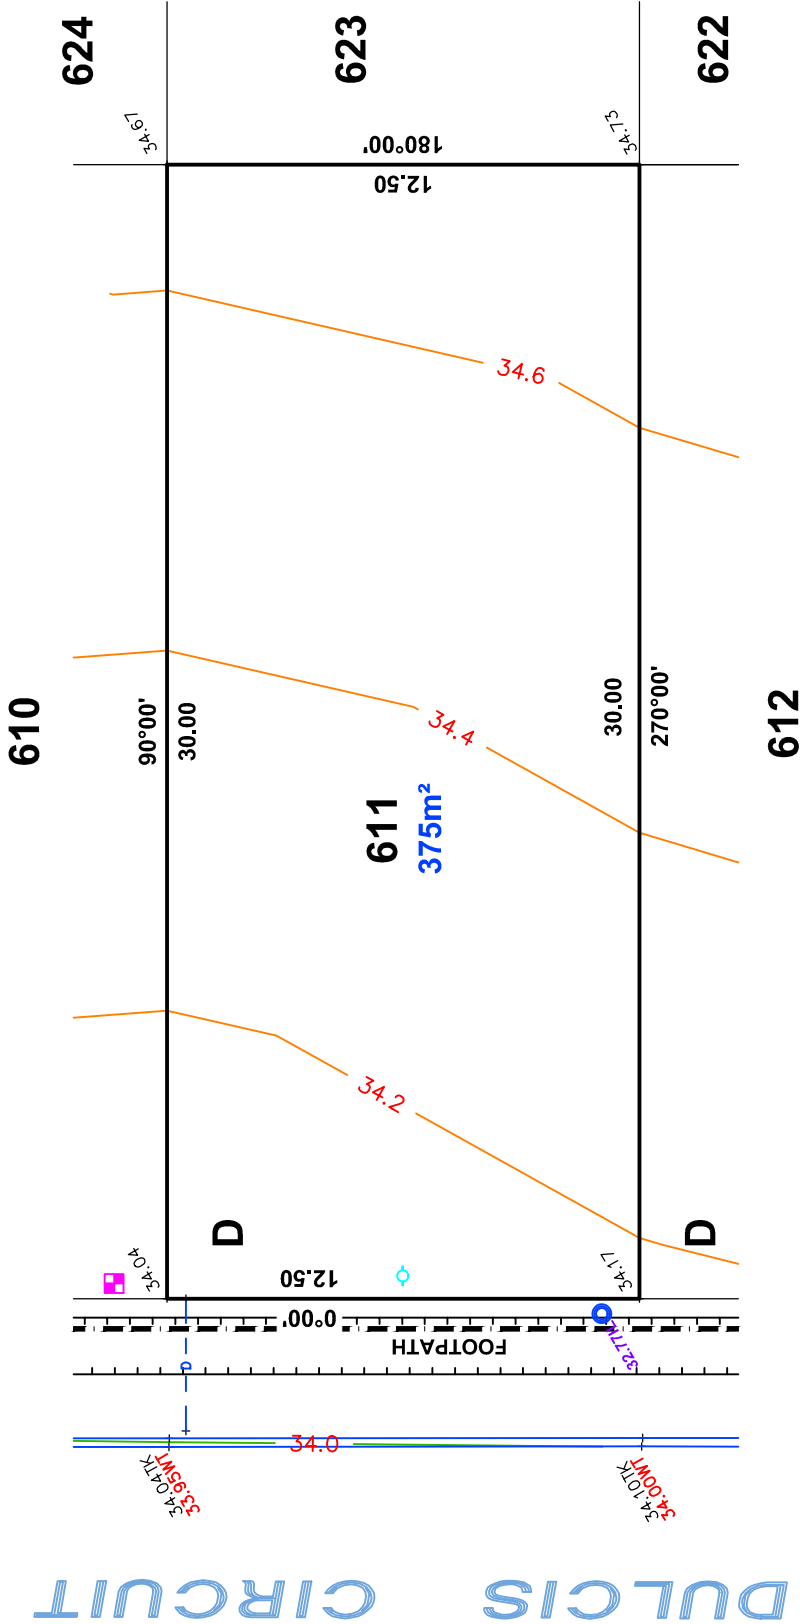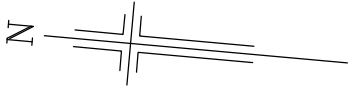



IMPORTANT
SERVICE AND DRIVEWAY LOCATIONS
ARE APPROXIMATE. ANY CHANGES WILL
BE AT THE PURCHASERS EXPENSE.
PURCHASER: _____
DATE: _____

DATA SHOWN HEREON IS DESIGN INFORMATION
AND SHOULD BE CONFIRMED.

ALEXANDER SYMONDS
PH 8130 1666

ALLOTMENT 612 in DEV. NO. 292/D066/12/004
in the area named
MUNNO PARA WEST
CT ---/----

PRELIMINARY

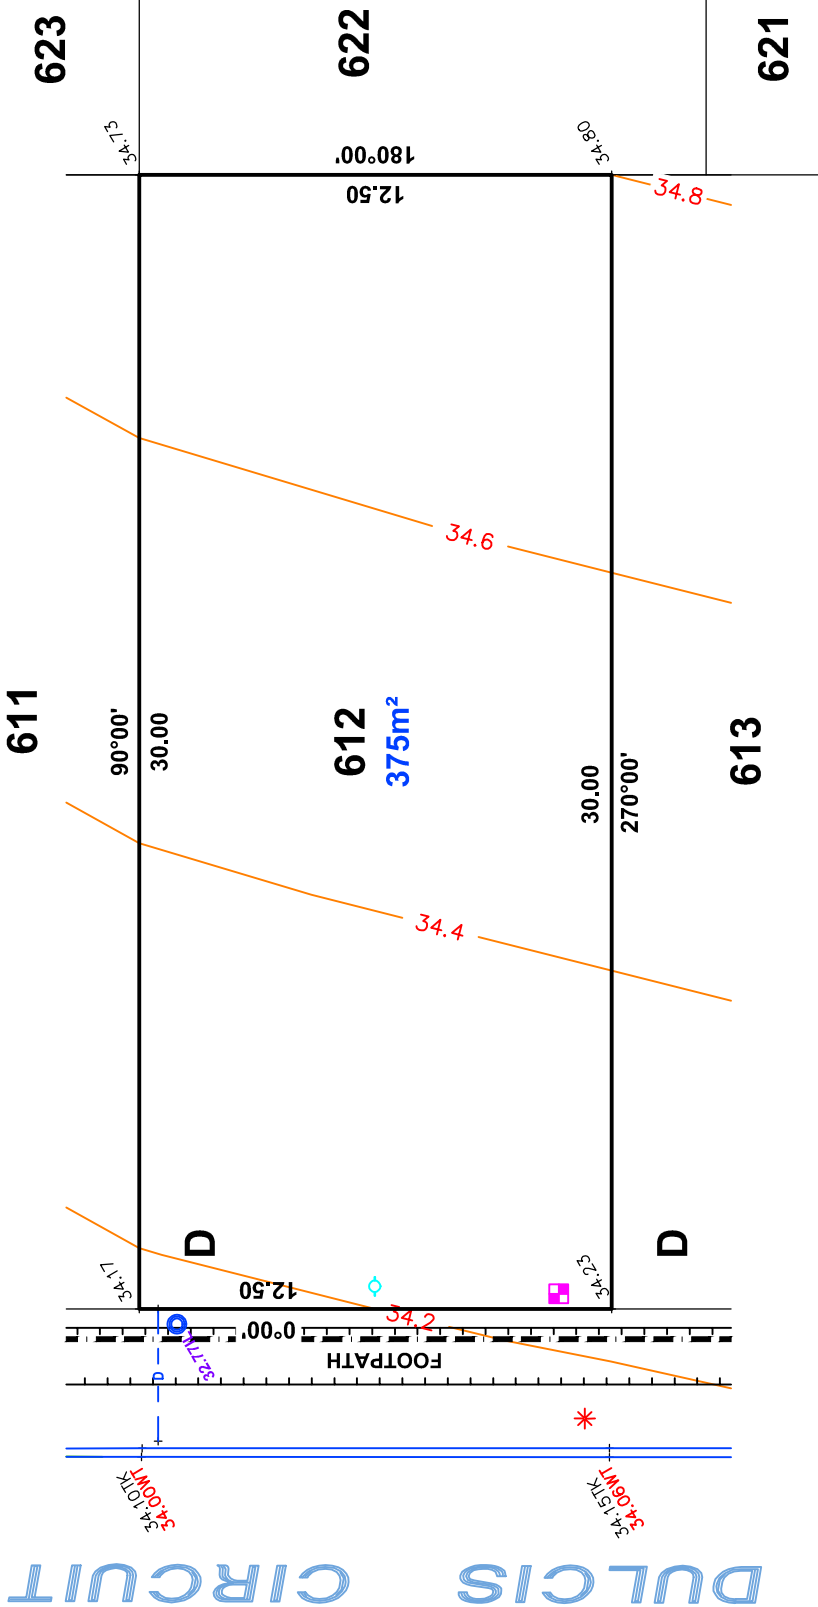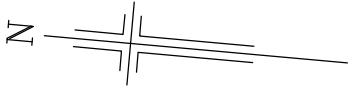



IMPORTANT
SERVICE AND DRIVEWAY LOCATIONS
ARE APPROXIMATE. ANY CHANGES WILL
BE AT THE PURCHASERS EXPENSE.
PURCHASER: _____
DATE: _____

DATA SHOWN HEREON IS DESIGN INFORMATION
AND SHOULD BE CONFIRMED.

ALEXANDER SYMONDS
PH 8130 1666

ALLOTMENT 613 in DEV. NO. 292/D066/12/004
in the area named
MUNNO PARA WEST
CT ---/----

PRELIMINARY

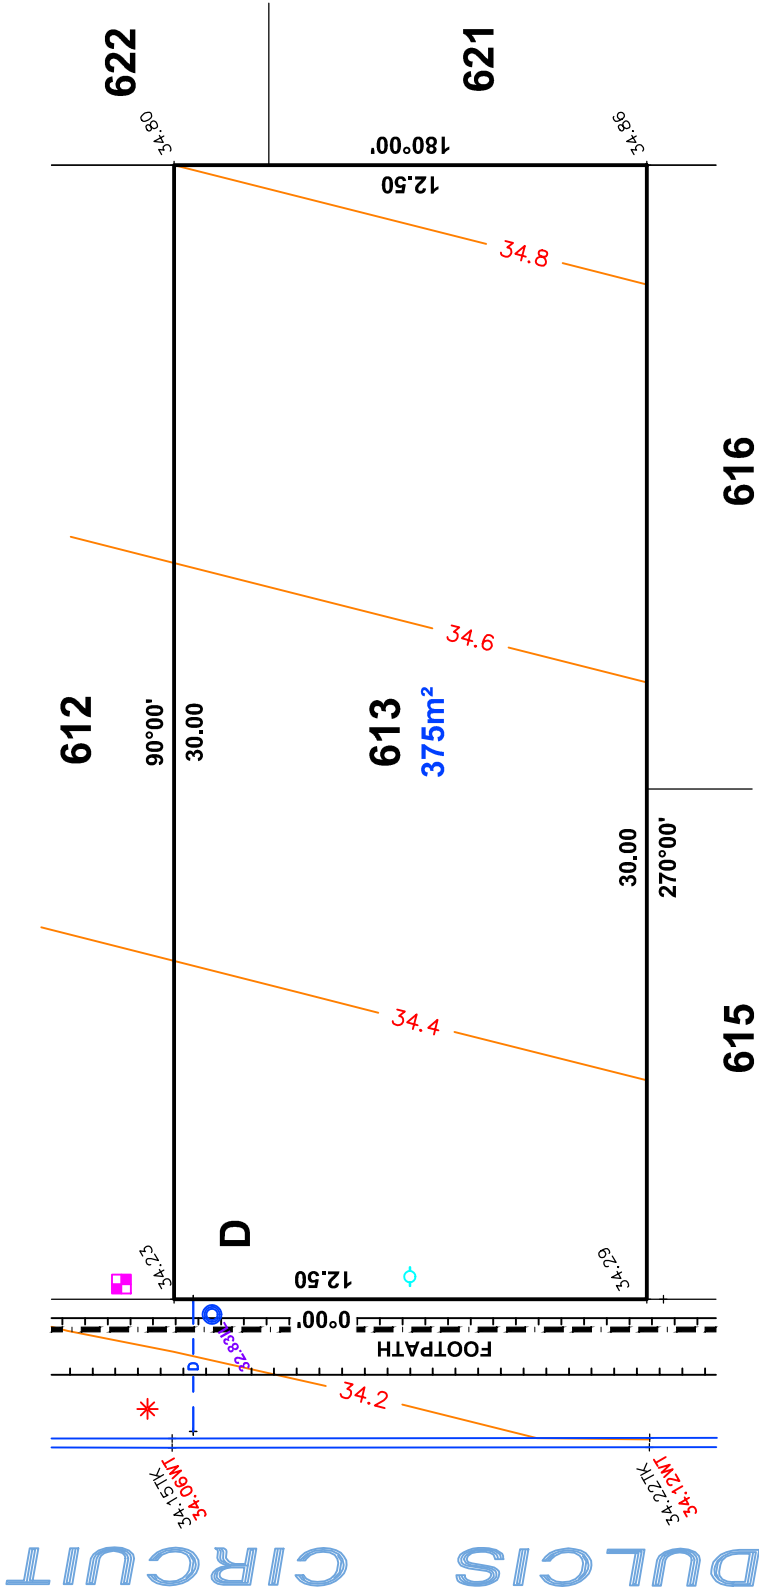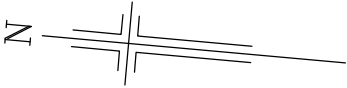


LEGEND

- SEWER IP
- STOBIE POLE
- TELSTRA PIT
- SW GRATING
- LIGHTPOLE
- SW MANHOLE
- LIGHT POLE
- ETSA CONNECTION
- TAP
- BOLLARD
- SIGN
- SW CONNECTION
- FOOTPATH
- SIDE ENTRY PIT
- COMMON SERVICE TRENCH
- DOMESTIC
- SEWER IO
- PROPOSED DRIVE WAY

IMPORTANT
SERVICE AND DRIVEWAY LOCATIONS
ARE APPROXIMATE ANY CHANGES WILL
BE AT THE PURCHASERS EXPENSE.
PURCHASER: _____
DATE: _____

DATA SHOWN HEREON IS DESIGN INFORMATION
AND SHOULD BE CONFIRMED.

ALEXANDER SYMONDS
PH 8130 1666

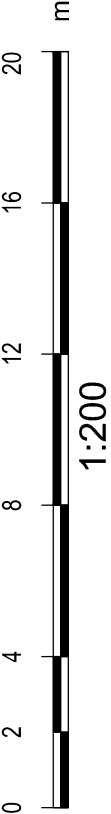


ALLOTMENT 647 in DEV. NO. 292/D066/12/004

in the area named


MUNNO PARA WEST

CT ---/----

PRELIMINARY

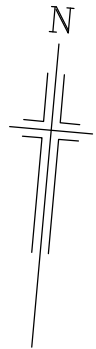

IMPORTANT
SERVICE AND DRIVEWAY LOCATIONS
ARE APPROXIMATE. ANY CHANGES WILL
BE AT THE PURCHASERS EXPENSE.
PURCHASER: _____
PURCHASER: _____
DATE: _____

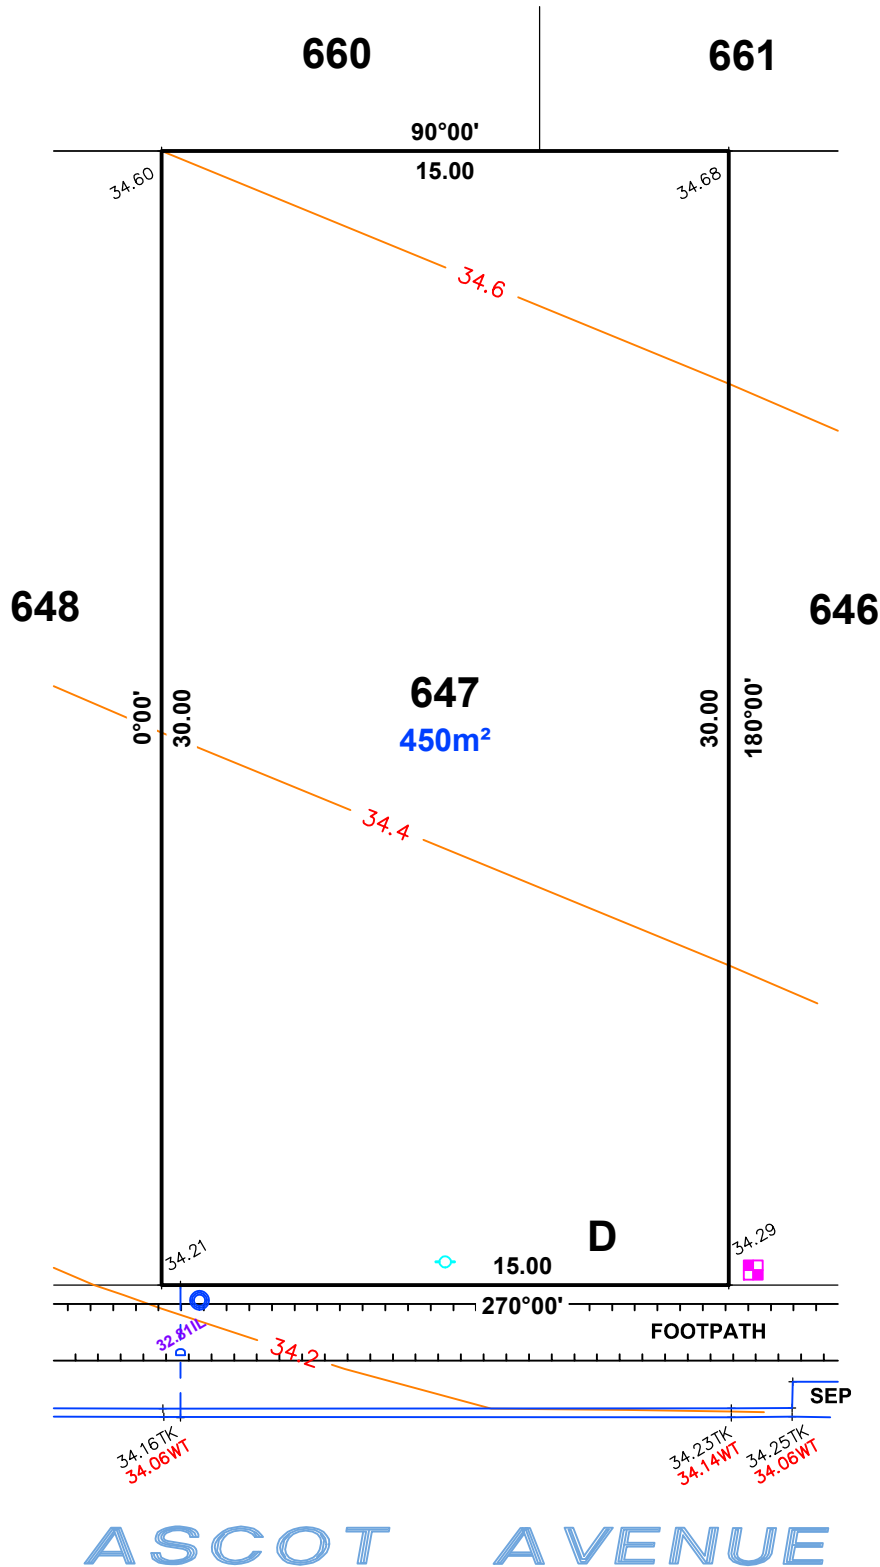

LEGEND

- SEWER IP
- STOBIE POLE
- TELSTRA PIT
- S/W GRATING
- LIGHTPOLE
- S/W MANHOLE
- LIGHT POLE
- ETSA CONNECTION
- TAP
- BOLLARD
- SIGN
- S/W CONNECTION
- FOOTPATH
- SIDE ENTRY PIT
- COMMON SERVICE TRENCH
- DOMESTIC
- SEWER IO
- PROPOSED DRIVE WAY

NOTE: DATA SHOWN HEREON IS DESIGN INFORMATION
AND SHOULD BE CONFIRMED.

ALEXANDER SYMONDS
PH 8130 1666



1:200

ALLOTMENT 648 in DEV. NO. 292/D066/12/004



in the area named

MUNNO PARA WEST

CT ---/---

PRELIMINARY

IMPORTANT
SERVICE AND DRIVEWAY LOCATIONS
ARE APPROXIMATE. ANY CHANGES WILL
BE AT THE PURCHASERS EXPENSE.
PURCHASER: _____
PURCHASER: _____
DATE: _____

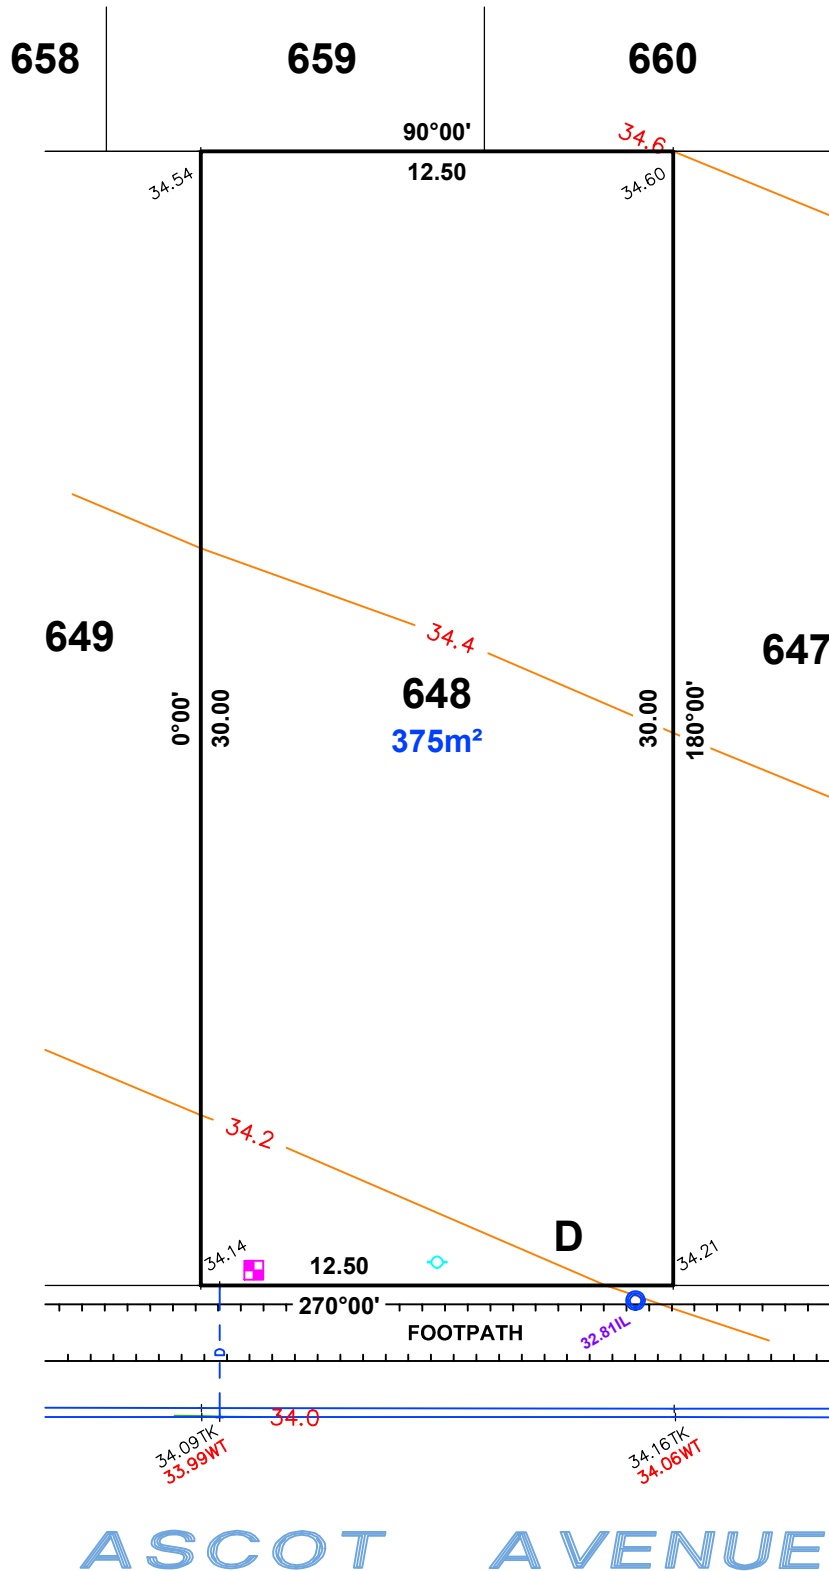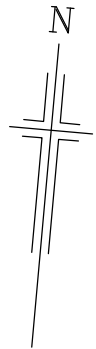


LEGEND

- SEWER IP
- STOBIE POLE
- TELSTRA PIT
- S/W GRATING
- LIGHTPOLE
- S/W MANHOLE
- LIGHT POLE
- ETSA CONNECTION
- TAP
- BOLLARD
- SIGN
- S/W CONNECTION
- FOOTPATH
- SIDE ENTRY PIT
- COMMON SERVICE TRENCH
- DOMESTIC
- SEWER IO
- PROPOSED DRIVE WAY

NOTE: DATA SHOWN HEREON IS DESIGN INFORMATION
AND SHOULD BE CONFIRMED.

ALEXANDER SYMONDS
PH 8130 1666

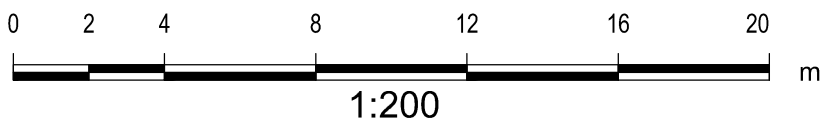


ALLOTMENT 649 in DEV. NO. 292/D066/12/004

in the area named


MUNNO PARA WEST

CT ---/---

PRELIMINARY

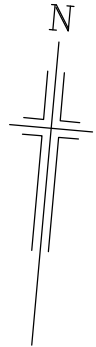

IMPORTANT
SERVICE AND DRIVEWAY LOCATIONS
ARE APPROXIMATE. ANY CHANGES WILL
BE AT THE PURCHASERS EXPENSE.
PURCHASER: _____
PURCHASER: _____
DATE: _____

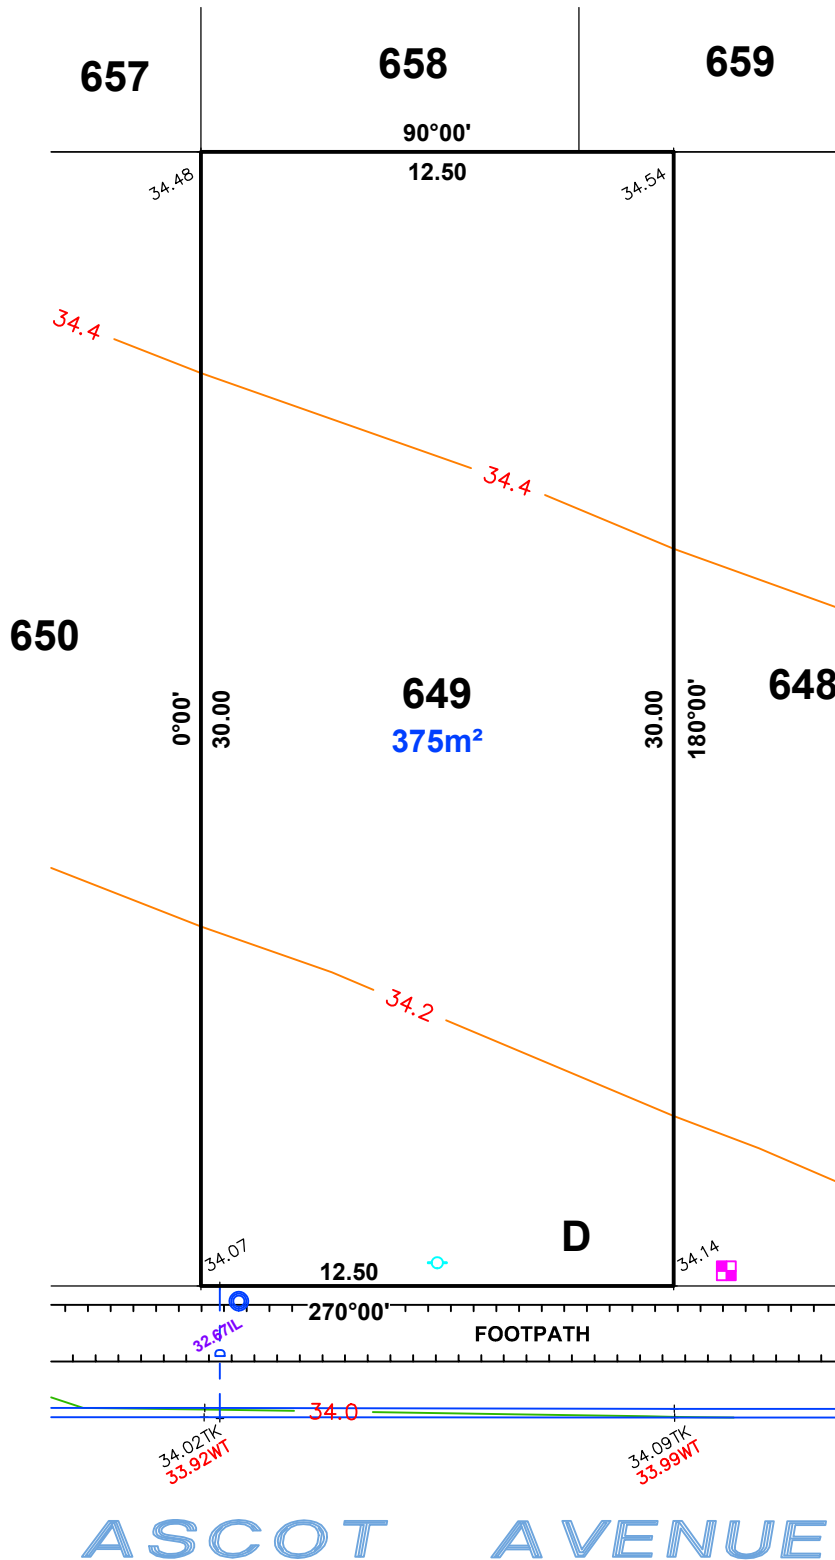


LEGEND

- SEWER IP
- STOBIE POLE
- TELSTRA PIT
- S/W GRATING
- LIGHTPOLE
- S/W MANHOLE
- LIGHT POLE
- ETSA CONNECTION
- TAP
- BOLLARD
- SIGN
- S/W CONNECTION
- FOOTPATH
- SIDE ENTRY PIT
- COMMON SERVICE TRENCH
- DOMESTIC
- SEWER IO
- PROPOSED DRIVE WAY

NOTE: DATA SHOWN HEREON IS DESIGN INFORMATION
AND SHOULD BE CONFIRMED.

ALEXANDER SYMONDS
PH 8130 1666

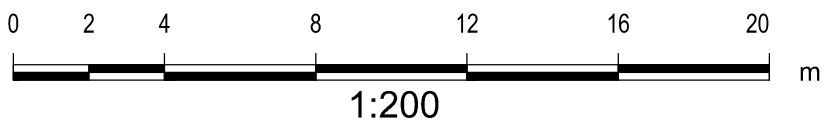

PRELIMINARY



IMPORTANT

SERVICE AND DRIVEWAY LOCATIONS ARE APPROXIMATE. ANY CHANGES WILL BE AT THE PURCHASERS EXPENSE.

PURCHASER: _____

PURCHASER: _____

DATE: _____

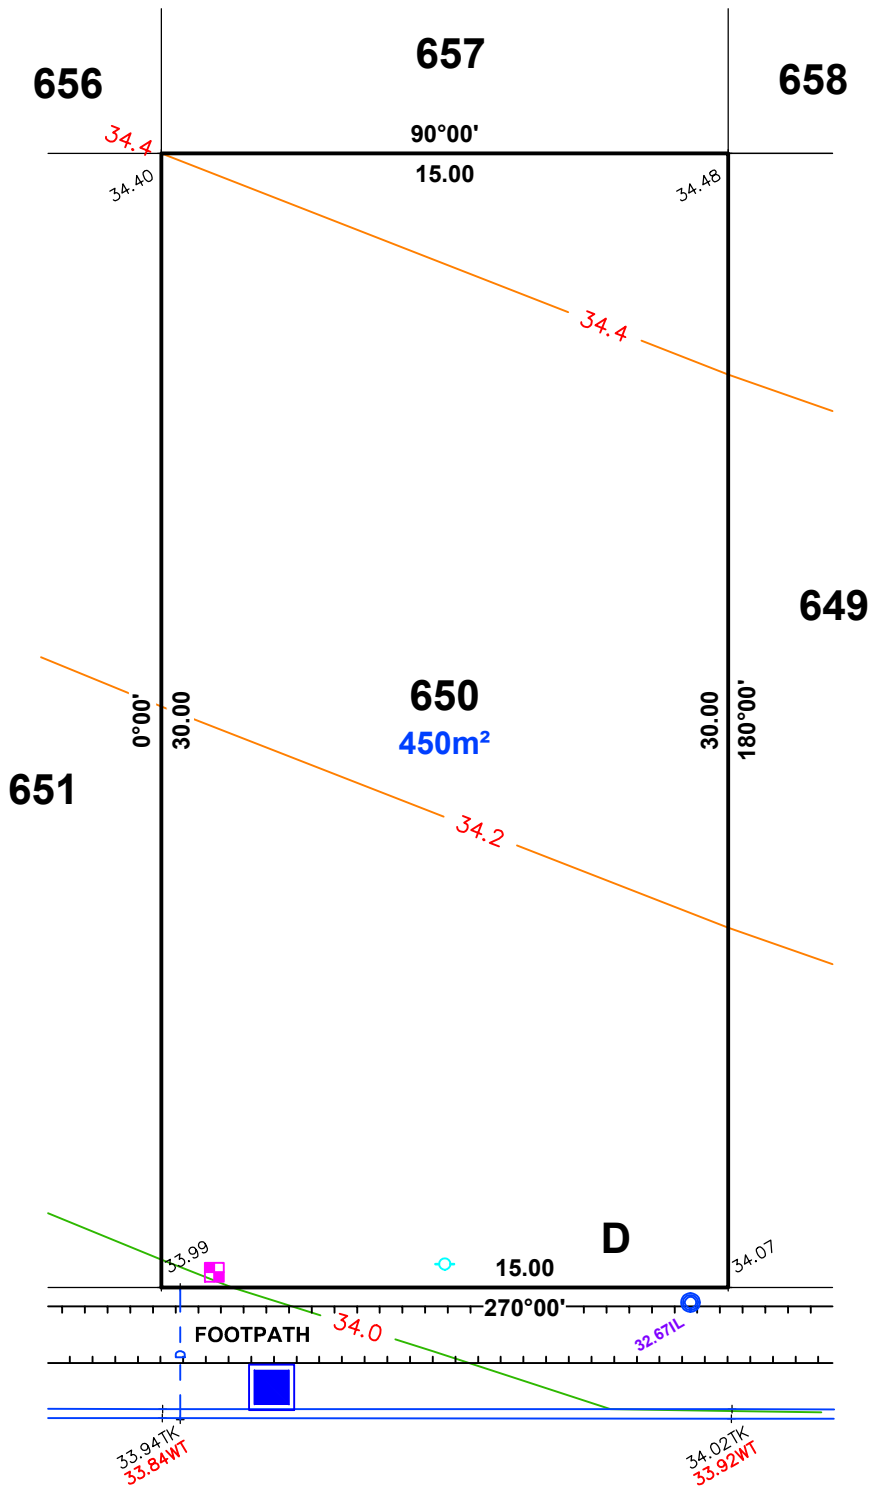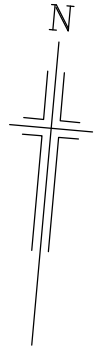


LEGEND

- | | |
|---|-----------------------|
|  | SEWER IP |
|  | STOBIE POLE |
|  | TELSTRA PIT |
|  | S/W GRATING |
|  | LIGHTPOLE |
|  | S/W MANHOLE |
| | LIGHT POLE |
|  | ETSA CONNECTION |
|  | TAP |
|  | BOLLARD |
|  | SIGN |
|  | S/W CONNECTION |
|  | FOOTPATH |
|  | SIDE ENTRY PIT |
|  | COMMON SERVICE TRENCH |
|  | DOMESTIC |
|  | SEWER IO |
|  | PROPOSED DRIVE WAY |

NOTE: DATA SHOWN HEREON IS DESIGN INFORMATION
AND SHOULD BE CONFIRMED.

ALEXANDER SYMONDS
PH 8130 1666

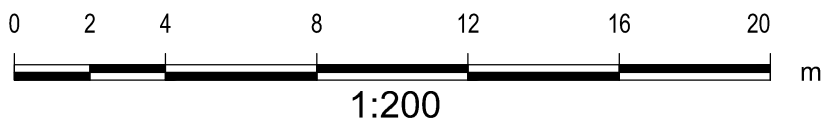

PRELIMINARY



IMPORTANT

SERVICE AND DRIVEWAY LOCATIONS ARE APPROXIMATE. ANY CHANGES WILL BE AT THE PURCHASERS EXPENSE.

PURCHASER: _____

PURCHASER: _____

DATE: _____

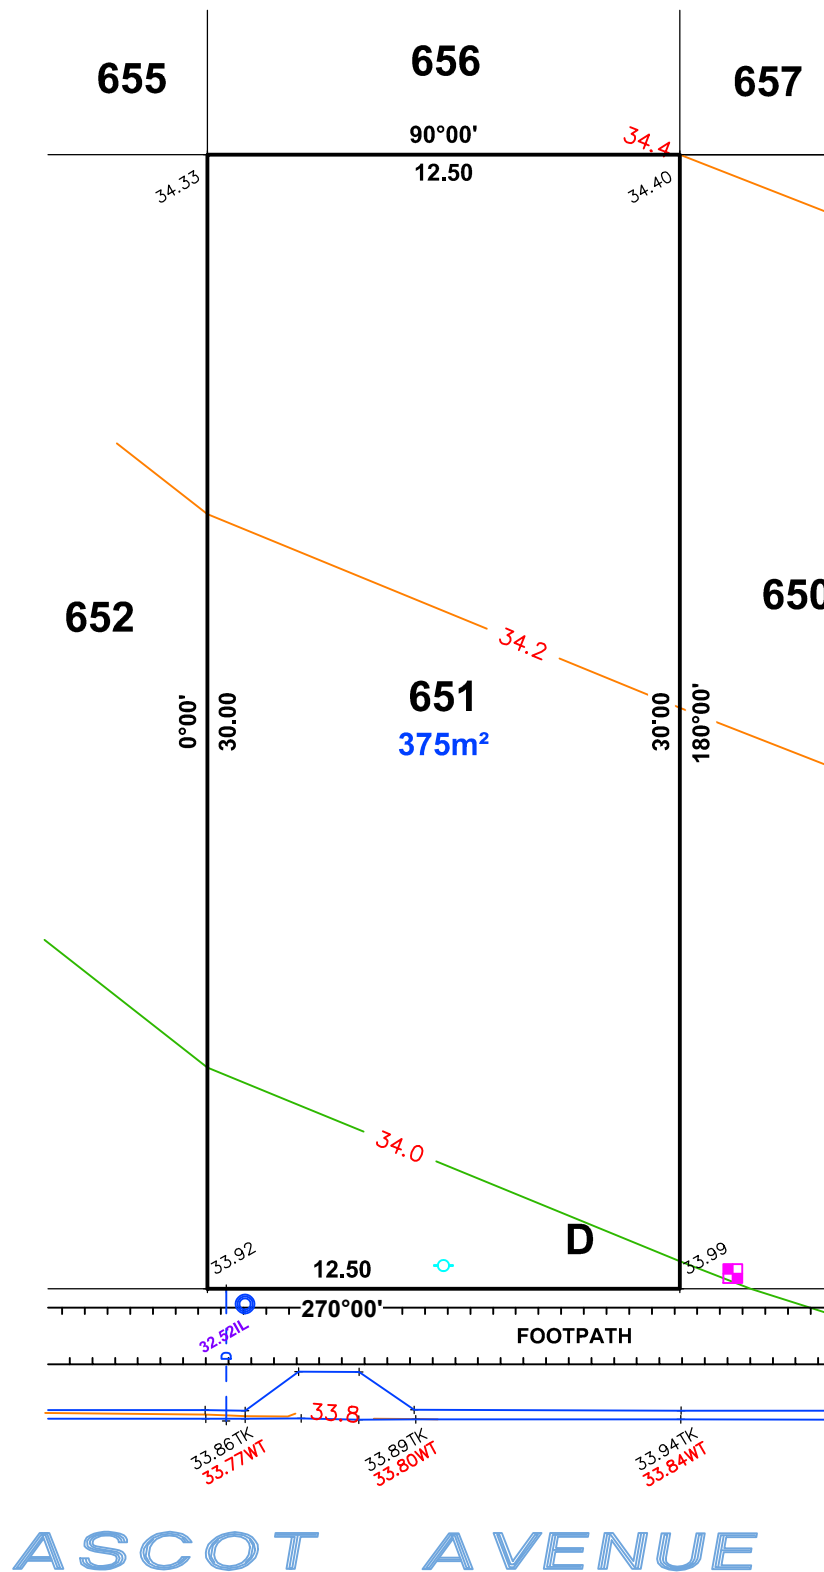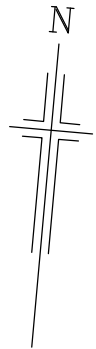


LEGEND

- | | |
|---|-----------------------|
|  | SEWER IP |
|  | STOBIE POLE |
|  | TELSTRA PIT |
|  | S/W GRATING |
|  | LIGHTPOLE |
|  | S/W MANHOLE |
| | LIGHT POLE |
|  | ETSA CONNECTION |
|  | TAP |
|  | BOLLARD |
|  | SIGN |
|  | S/W CONNECTION |
|  | FOOTPATH |
|  | SIDE ENTRY PIT |
|  | COMMON SERVICE TRENCH |
|  | DOMESTIC |
|  | SEWER IO |
|  | PROPOSED DRIVE WAY |

NOTE: DATA SHOWN HEREON IS DESIGN INFORMATION
AND SHOULD BE CONFIRMED.

ALEXANDER SYMONDS
PH 8130 1666

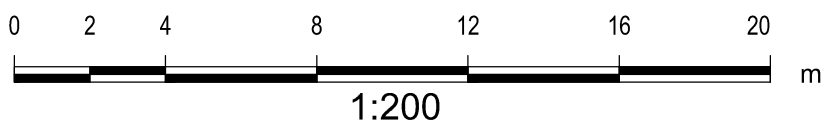


ALLOTMENT 652 in DEV. NO. 292/D066/12/004

in the area named


MUNNO PARA WEST

CT ---/----

PRELIMINARY

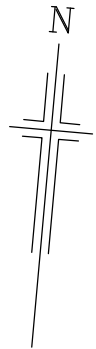

IMPORTANT
SERVICE AND DRIVEWAY LOCATIONS
ARE APPROXIMATE. ANY CHANGES WILL
BE AT THE PURCHASERS EXPENSE.
PURCHASER: _____
PURCHASER: _____
DATE: _____

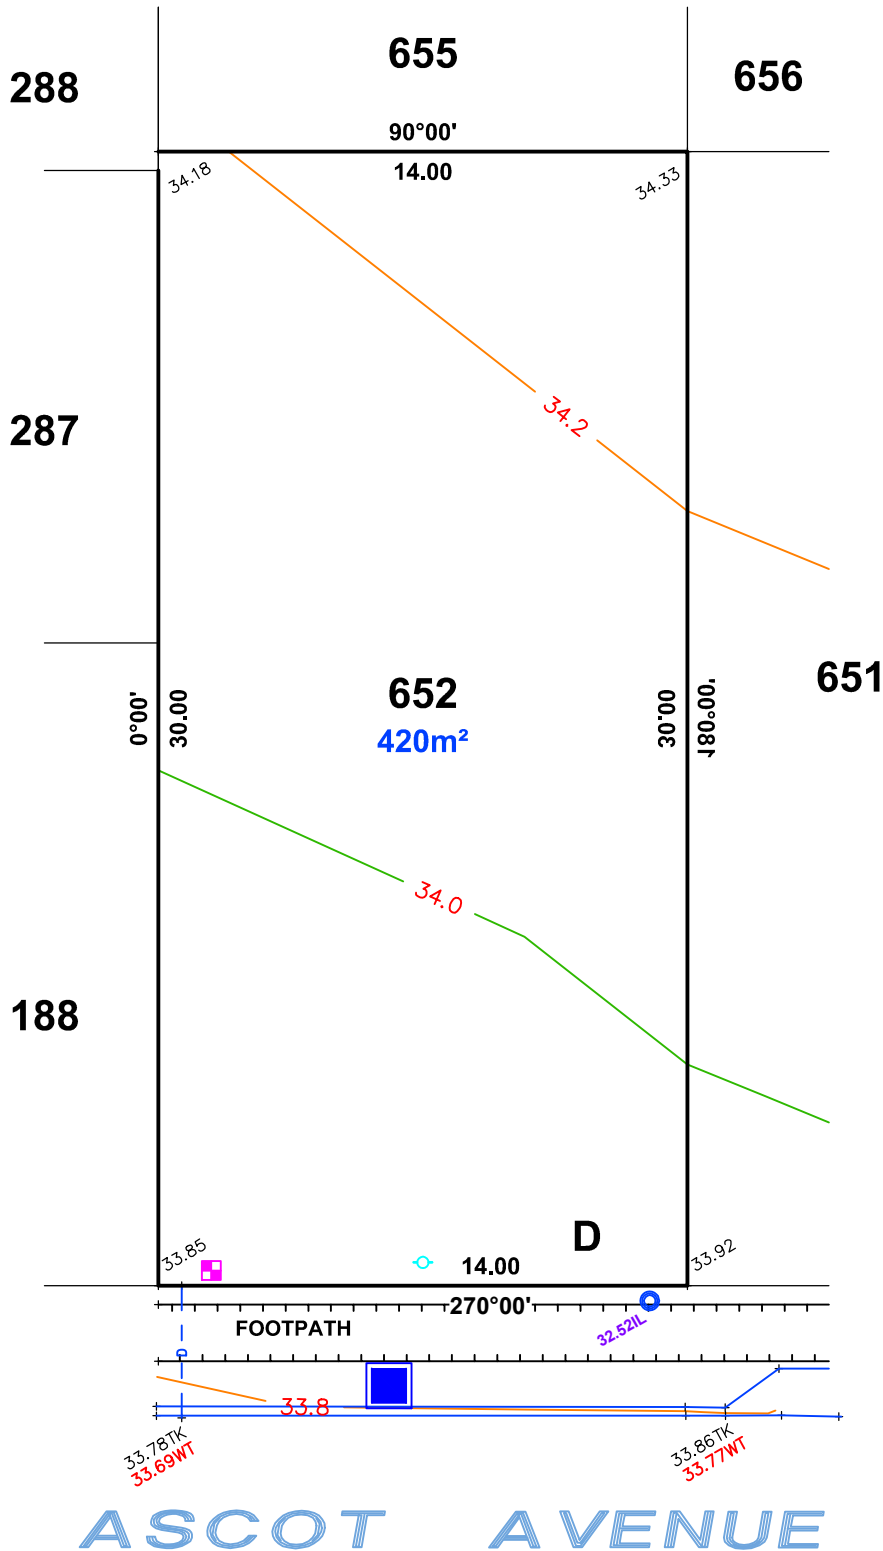

LEGEND

- SEWER IP
- STOBIE POLE
- TELSTRA PIT
- S/W GRATING
- LIGHTPOLE
- S/W MANHOLE
- LIGHT POLE
- ETSA CONNECTION
- TAP
- BOLLARD
- SIGN
- S/W CONNECTION
- FOOTPATH
- SIDE ENTRY PIT
- COMMON SERVICE TRENCH
- DOMESTIC
- SEWER IO
- D** PROPOSED DRIVE WAY

NOTE: DATA SHOWN HEREON IS DESIGN INFORMATION
AND SHOULD BE CONFIRMED.

ALEXANDER SYMONDS
PH 8130 1666

